

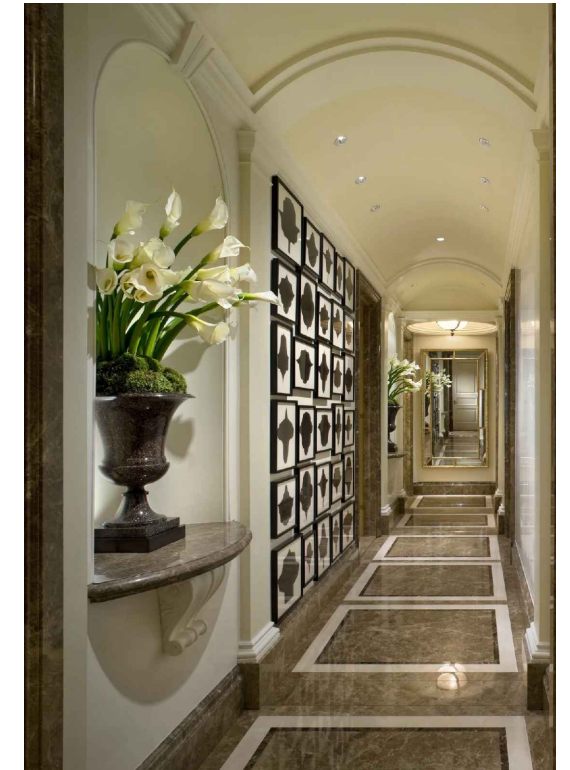
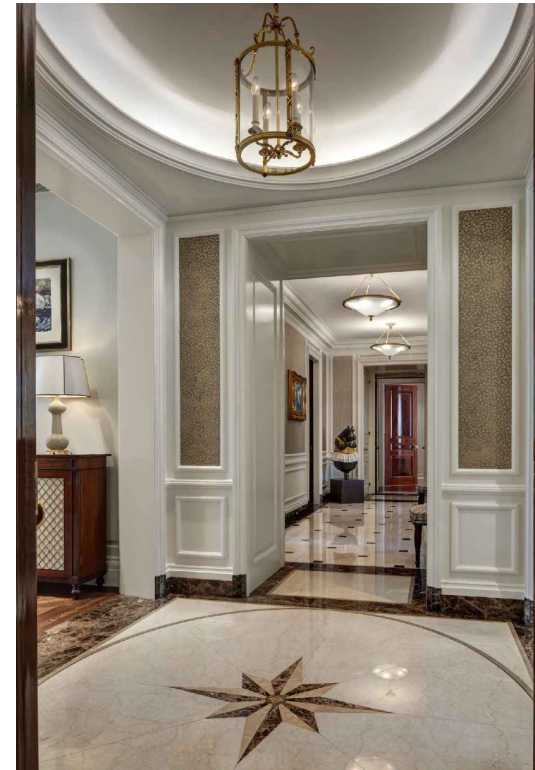


A HOUSE OF MODEST MONUMENTALITY


MIRANDA MORTON

05/08/2025


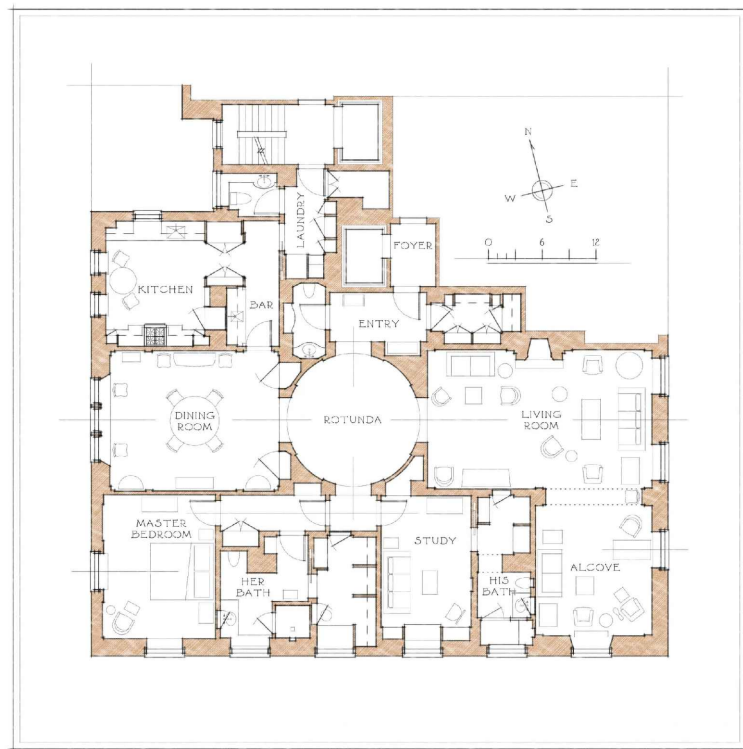


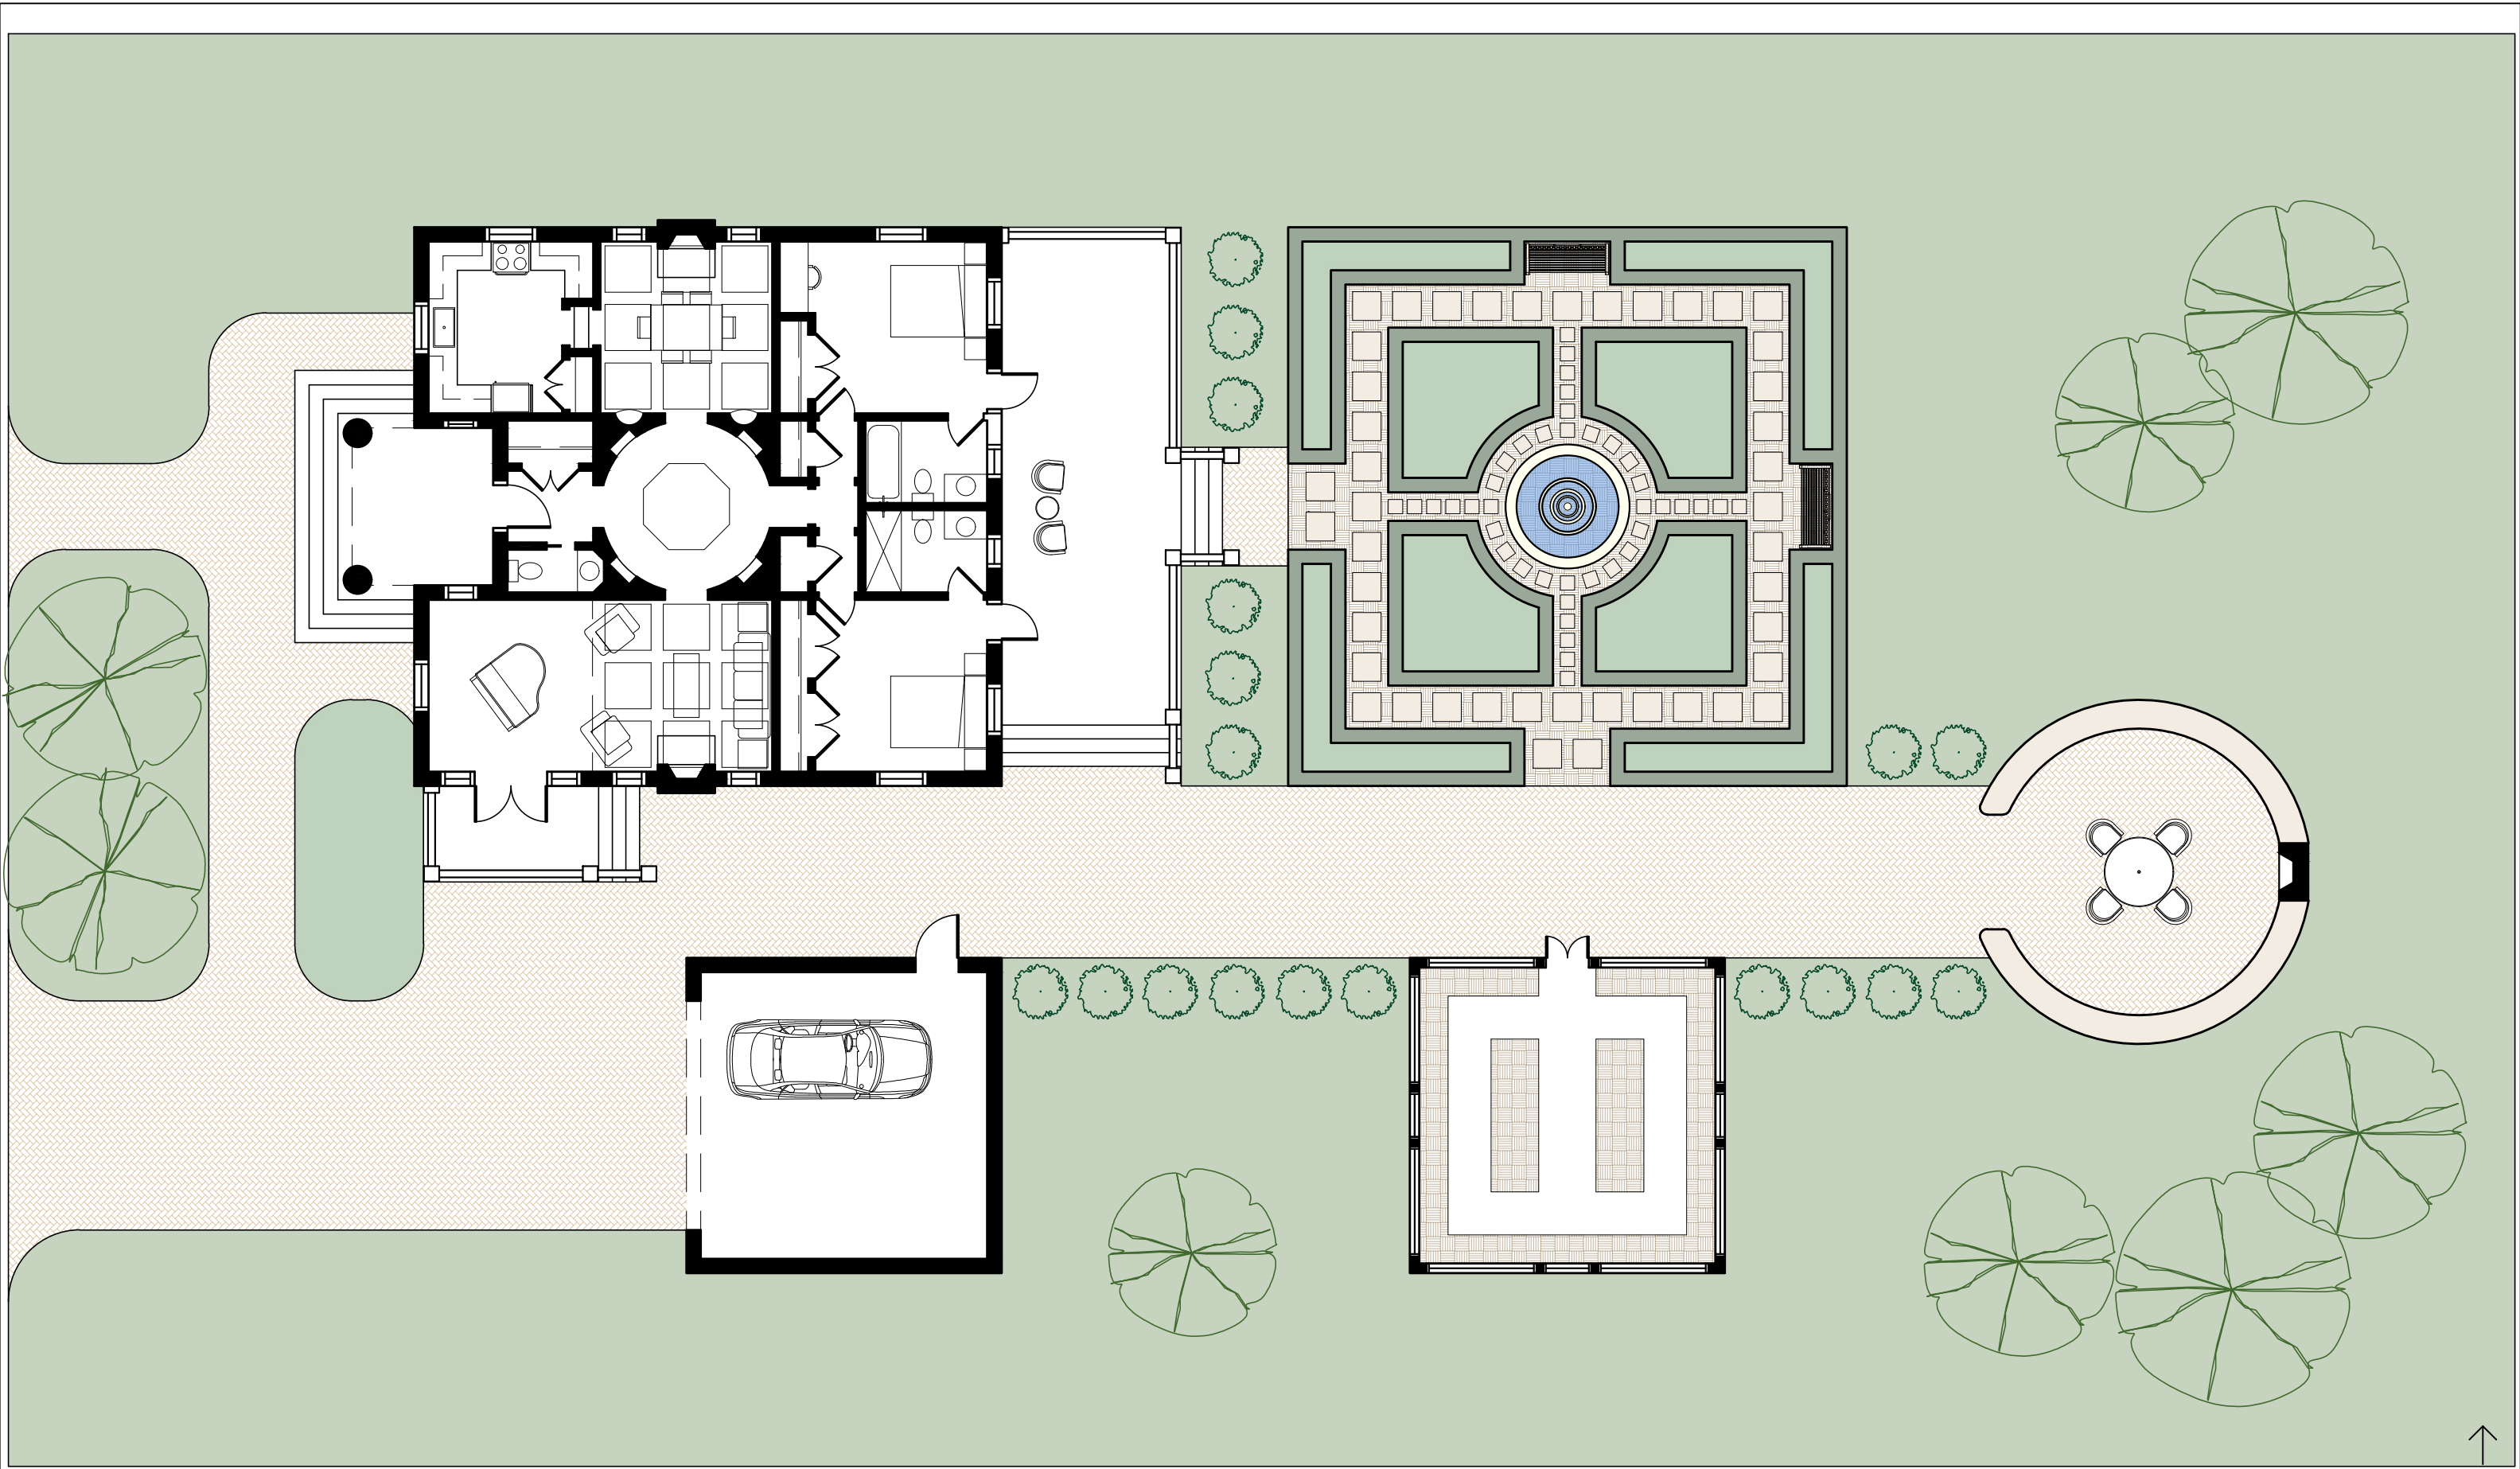


↑
N

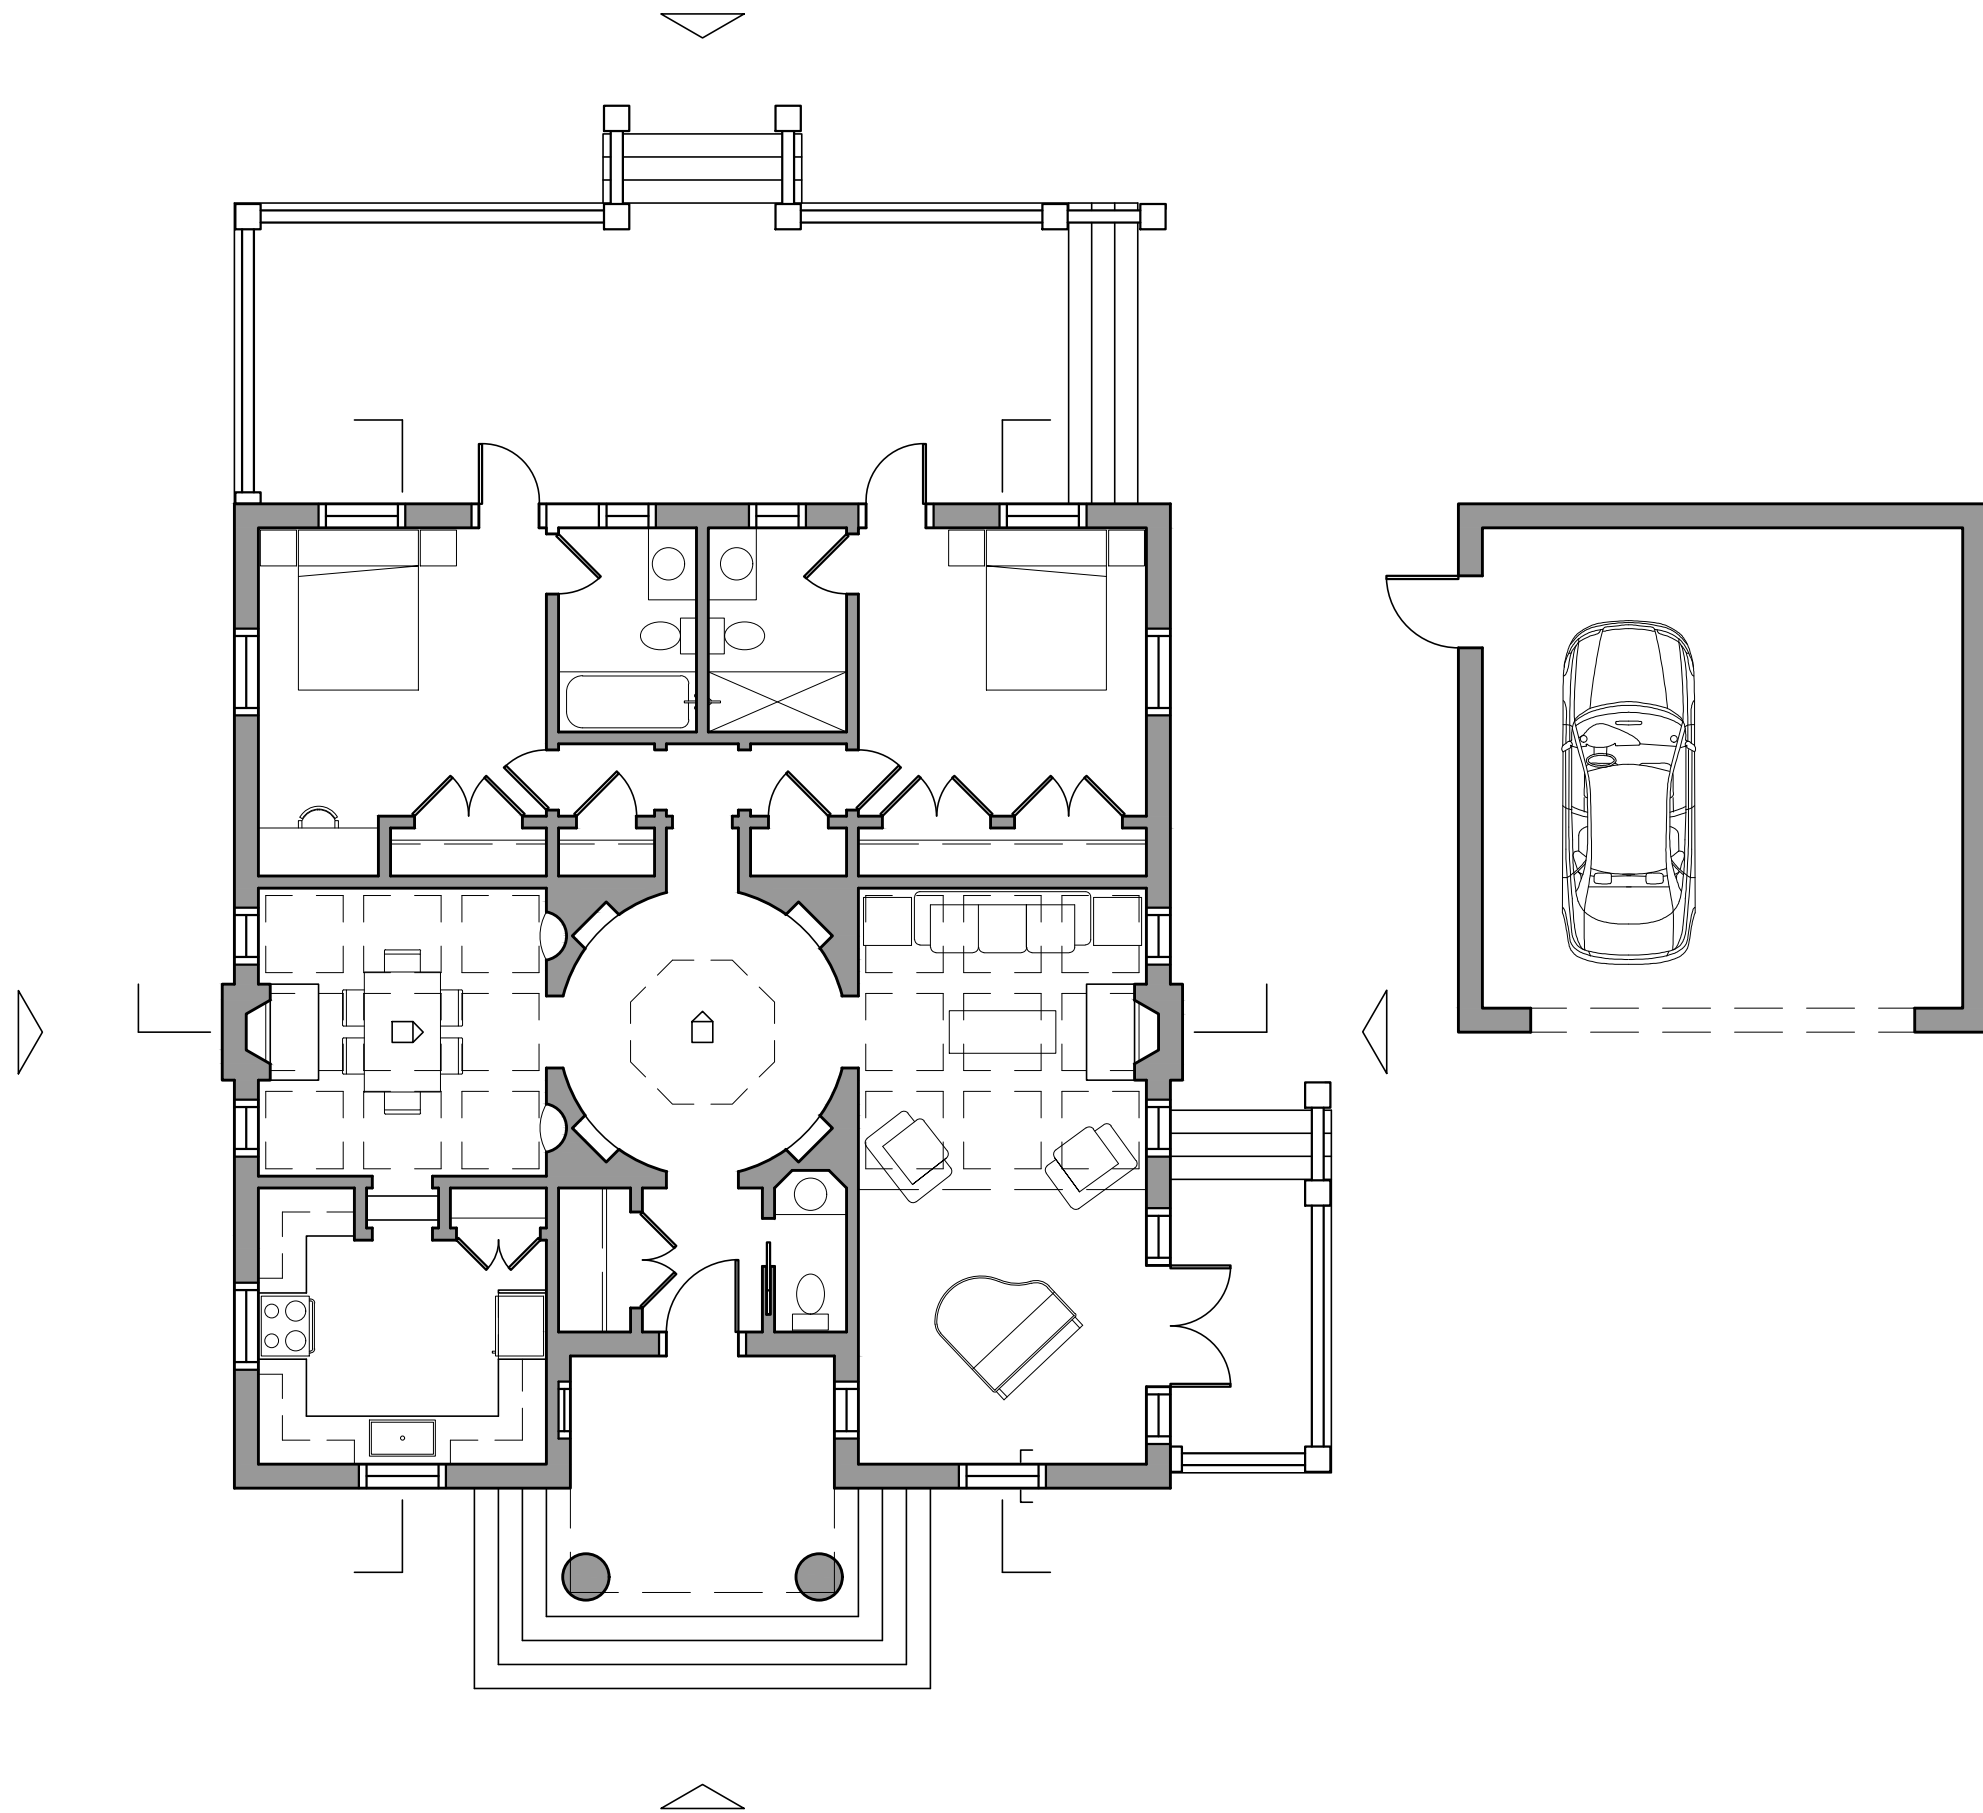



← N

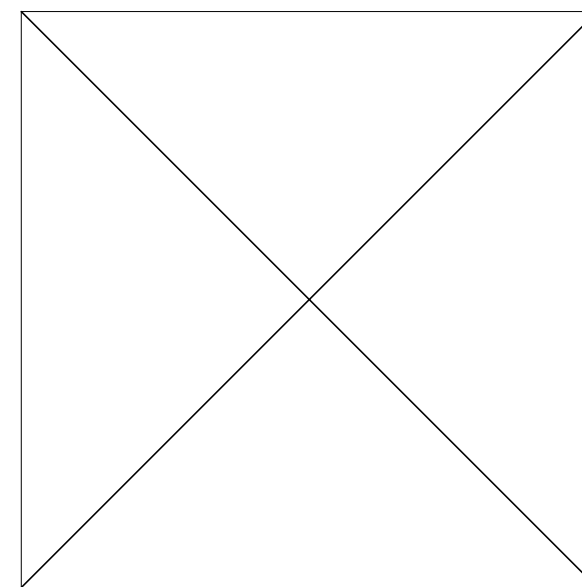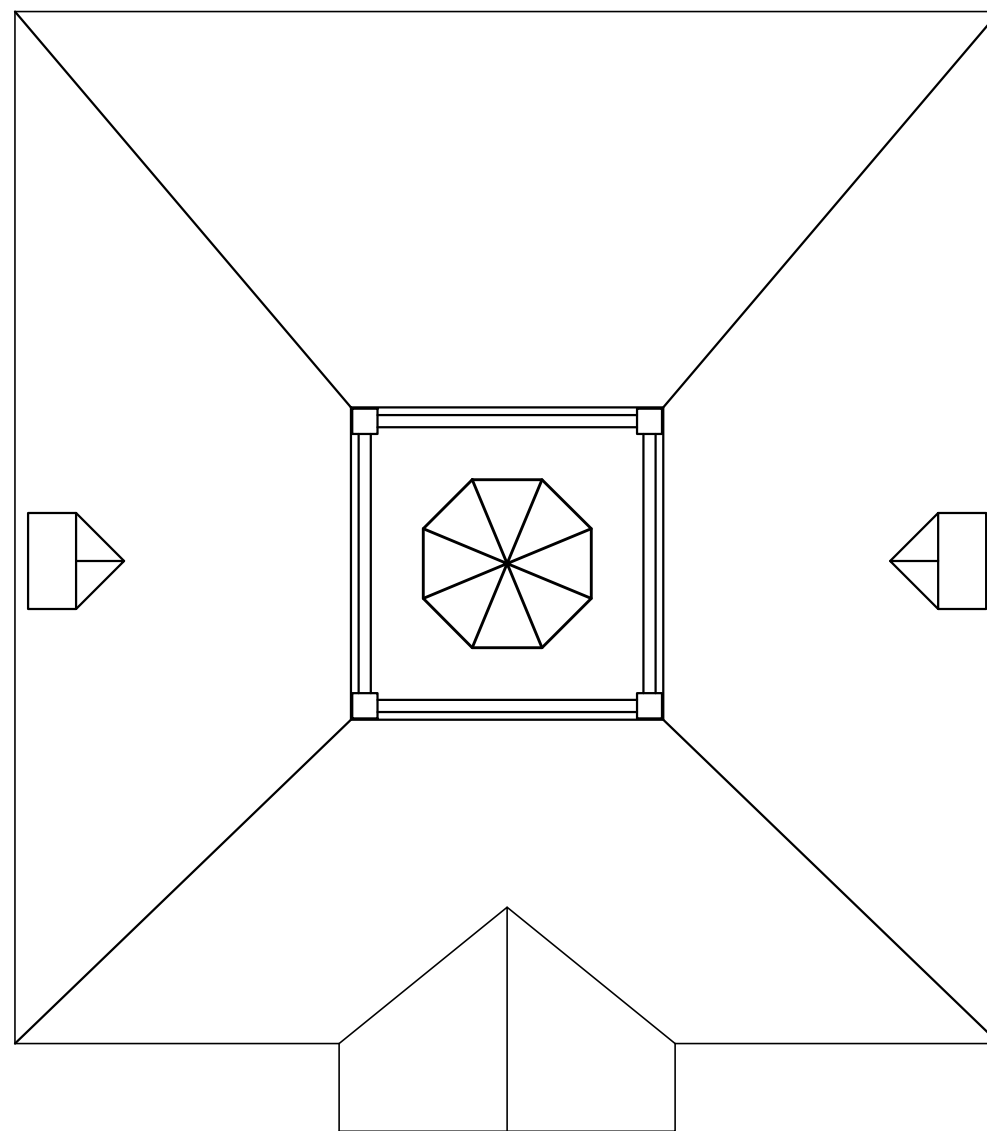

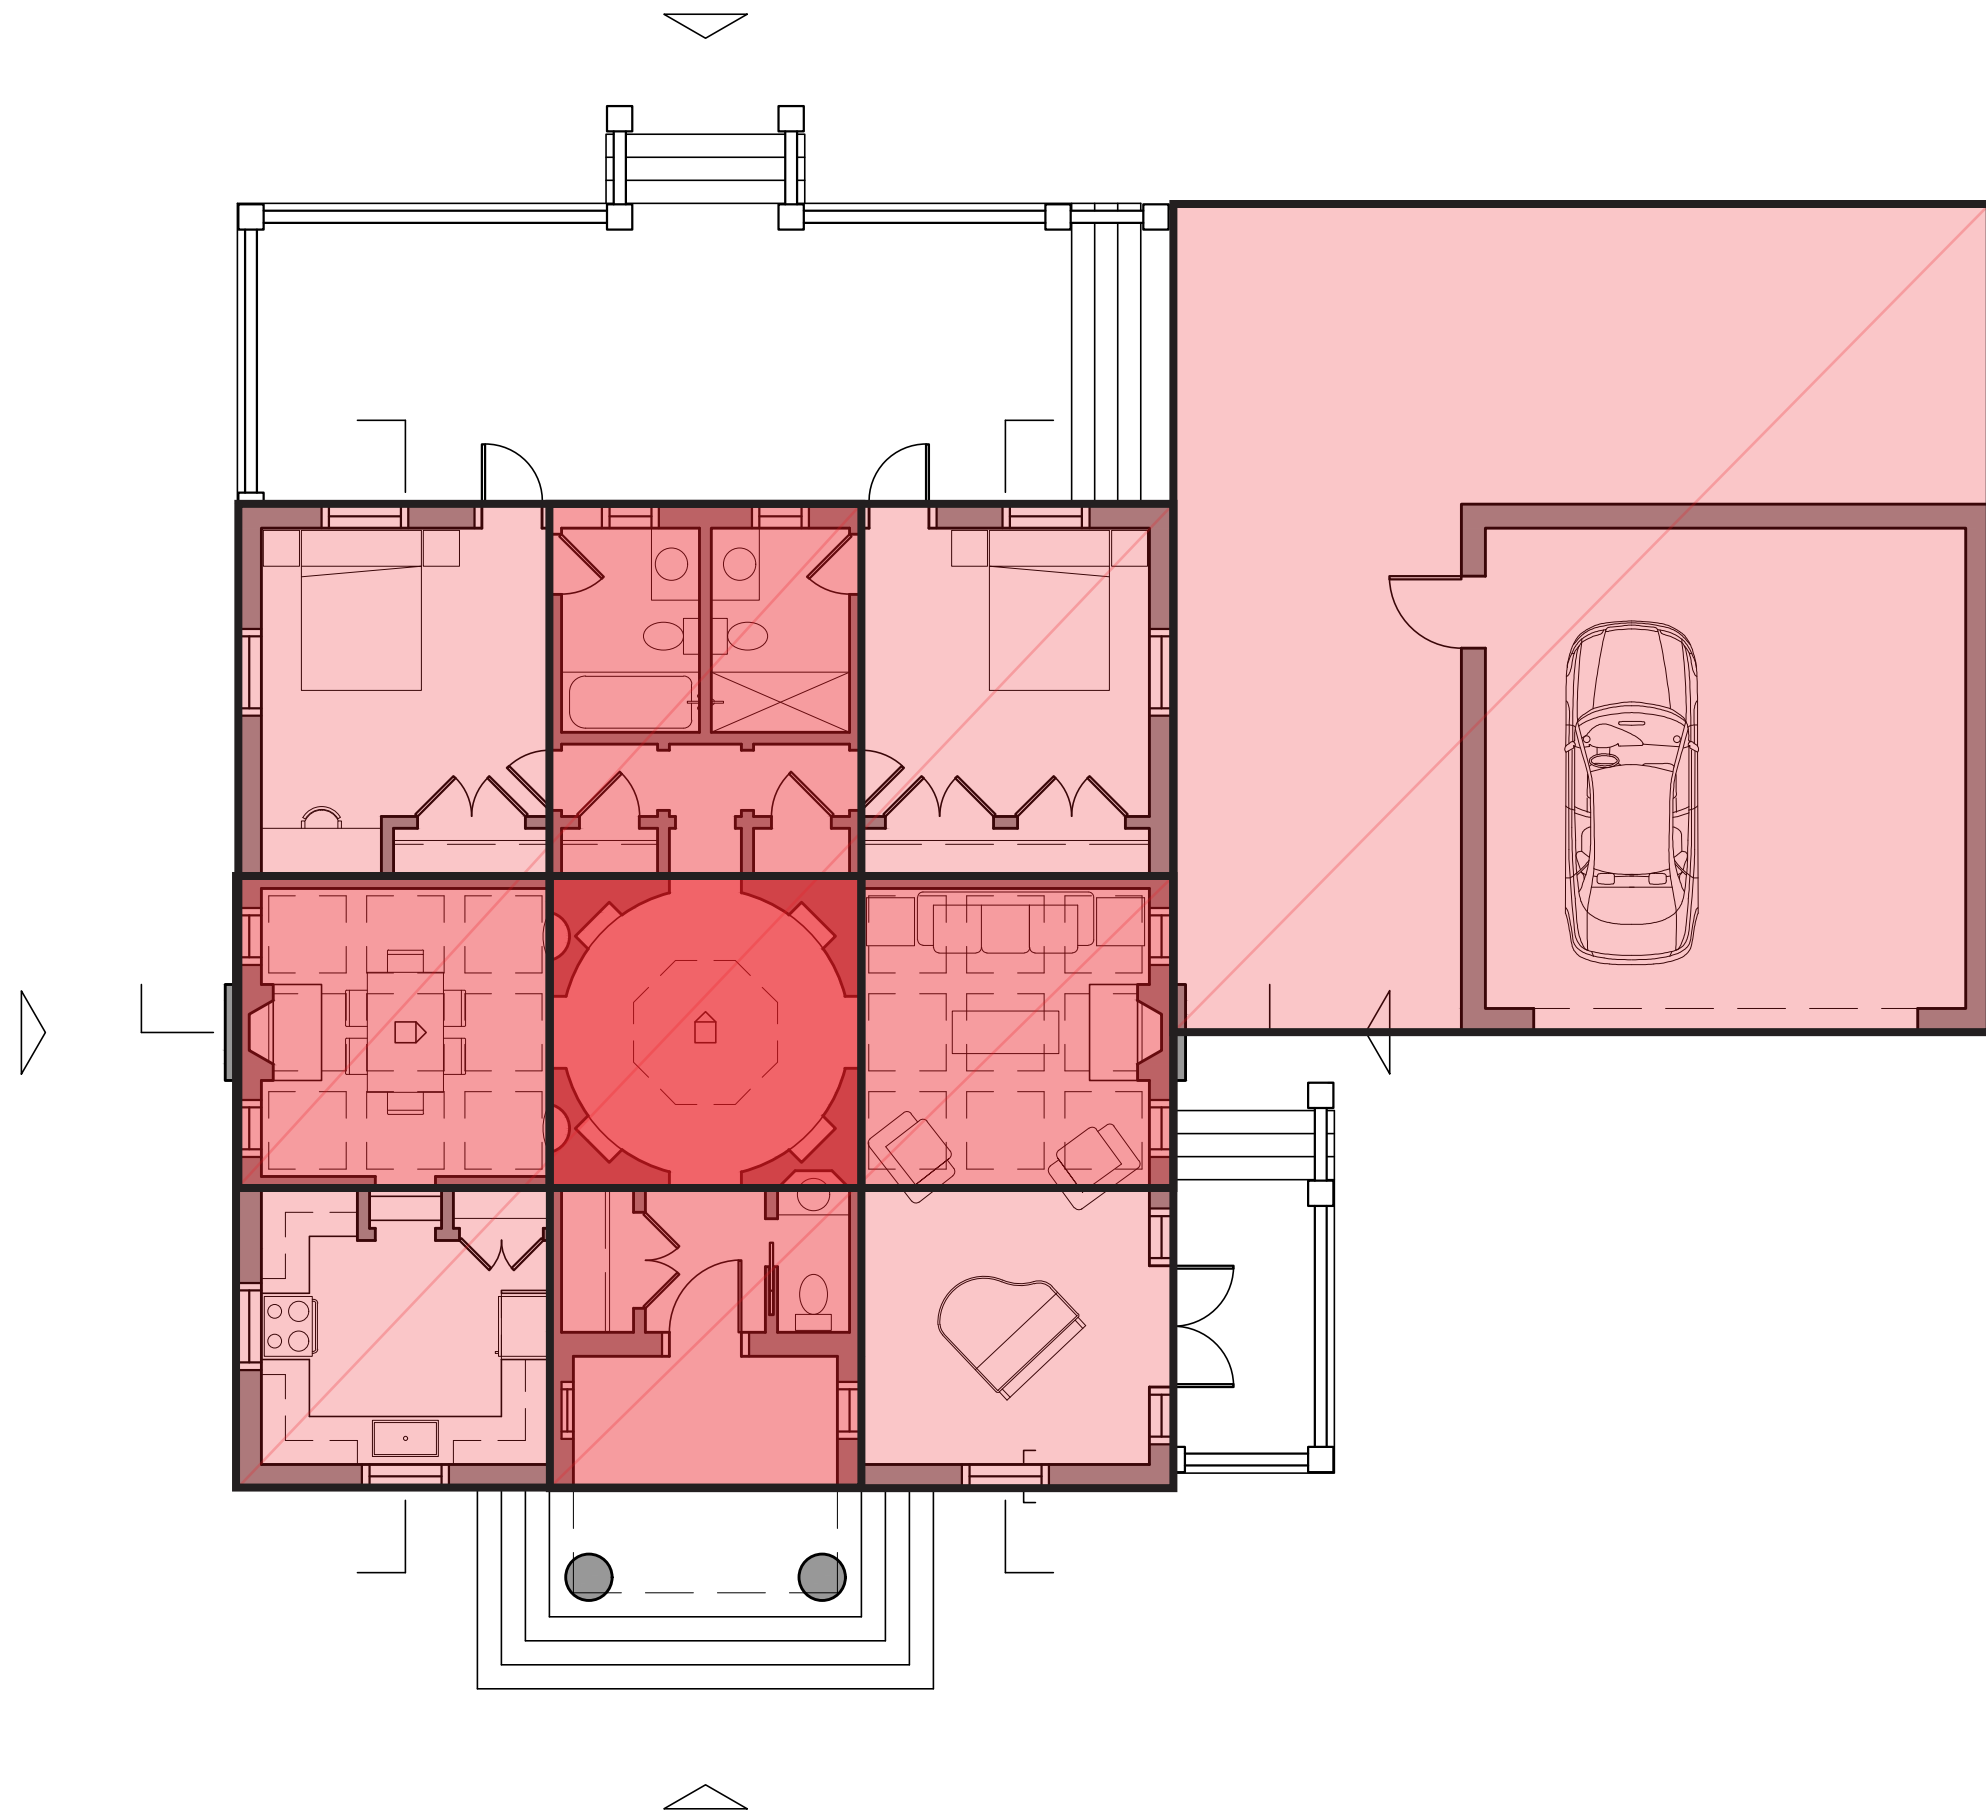


← N

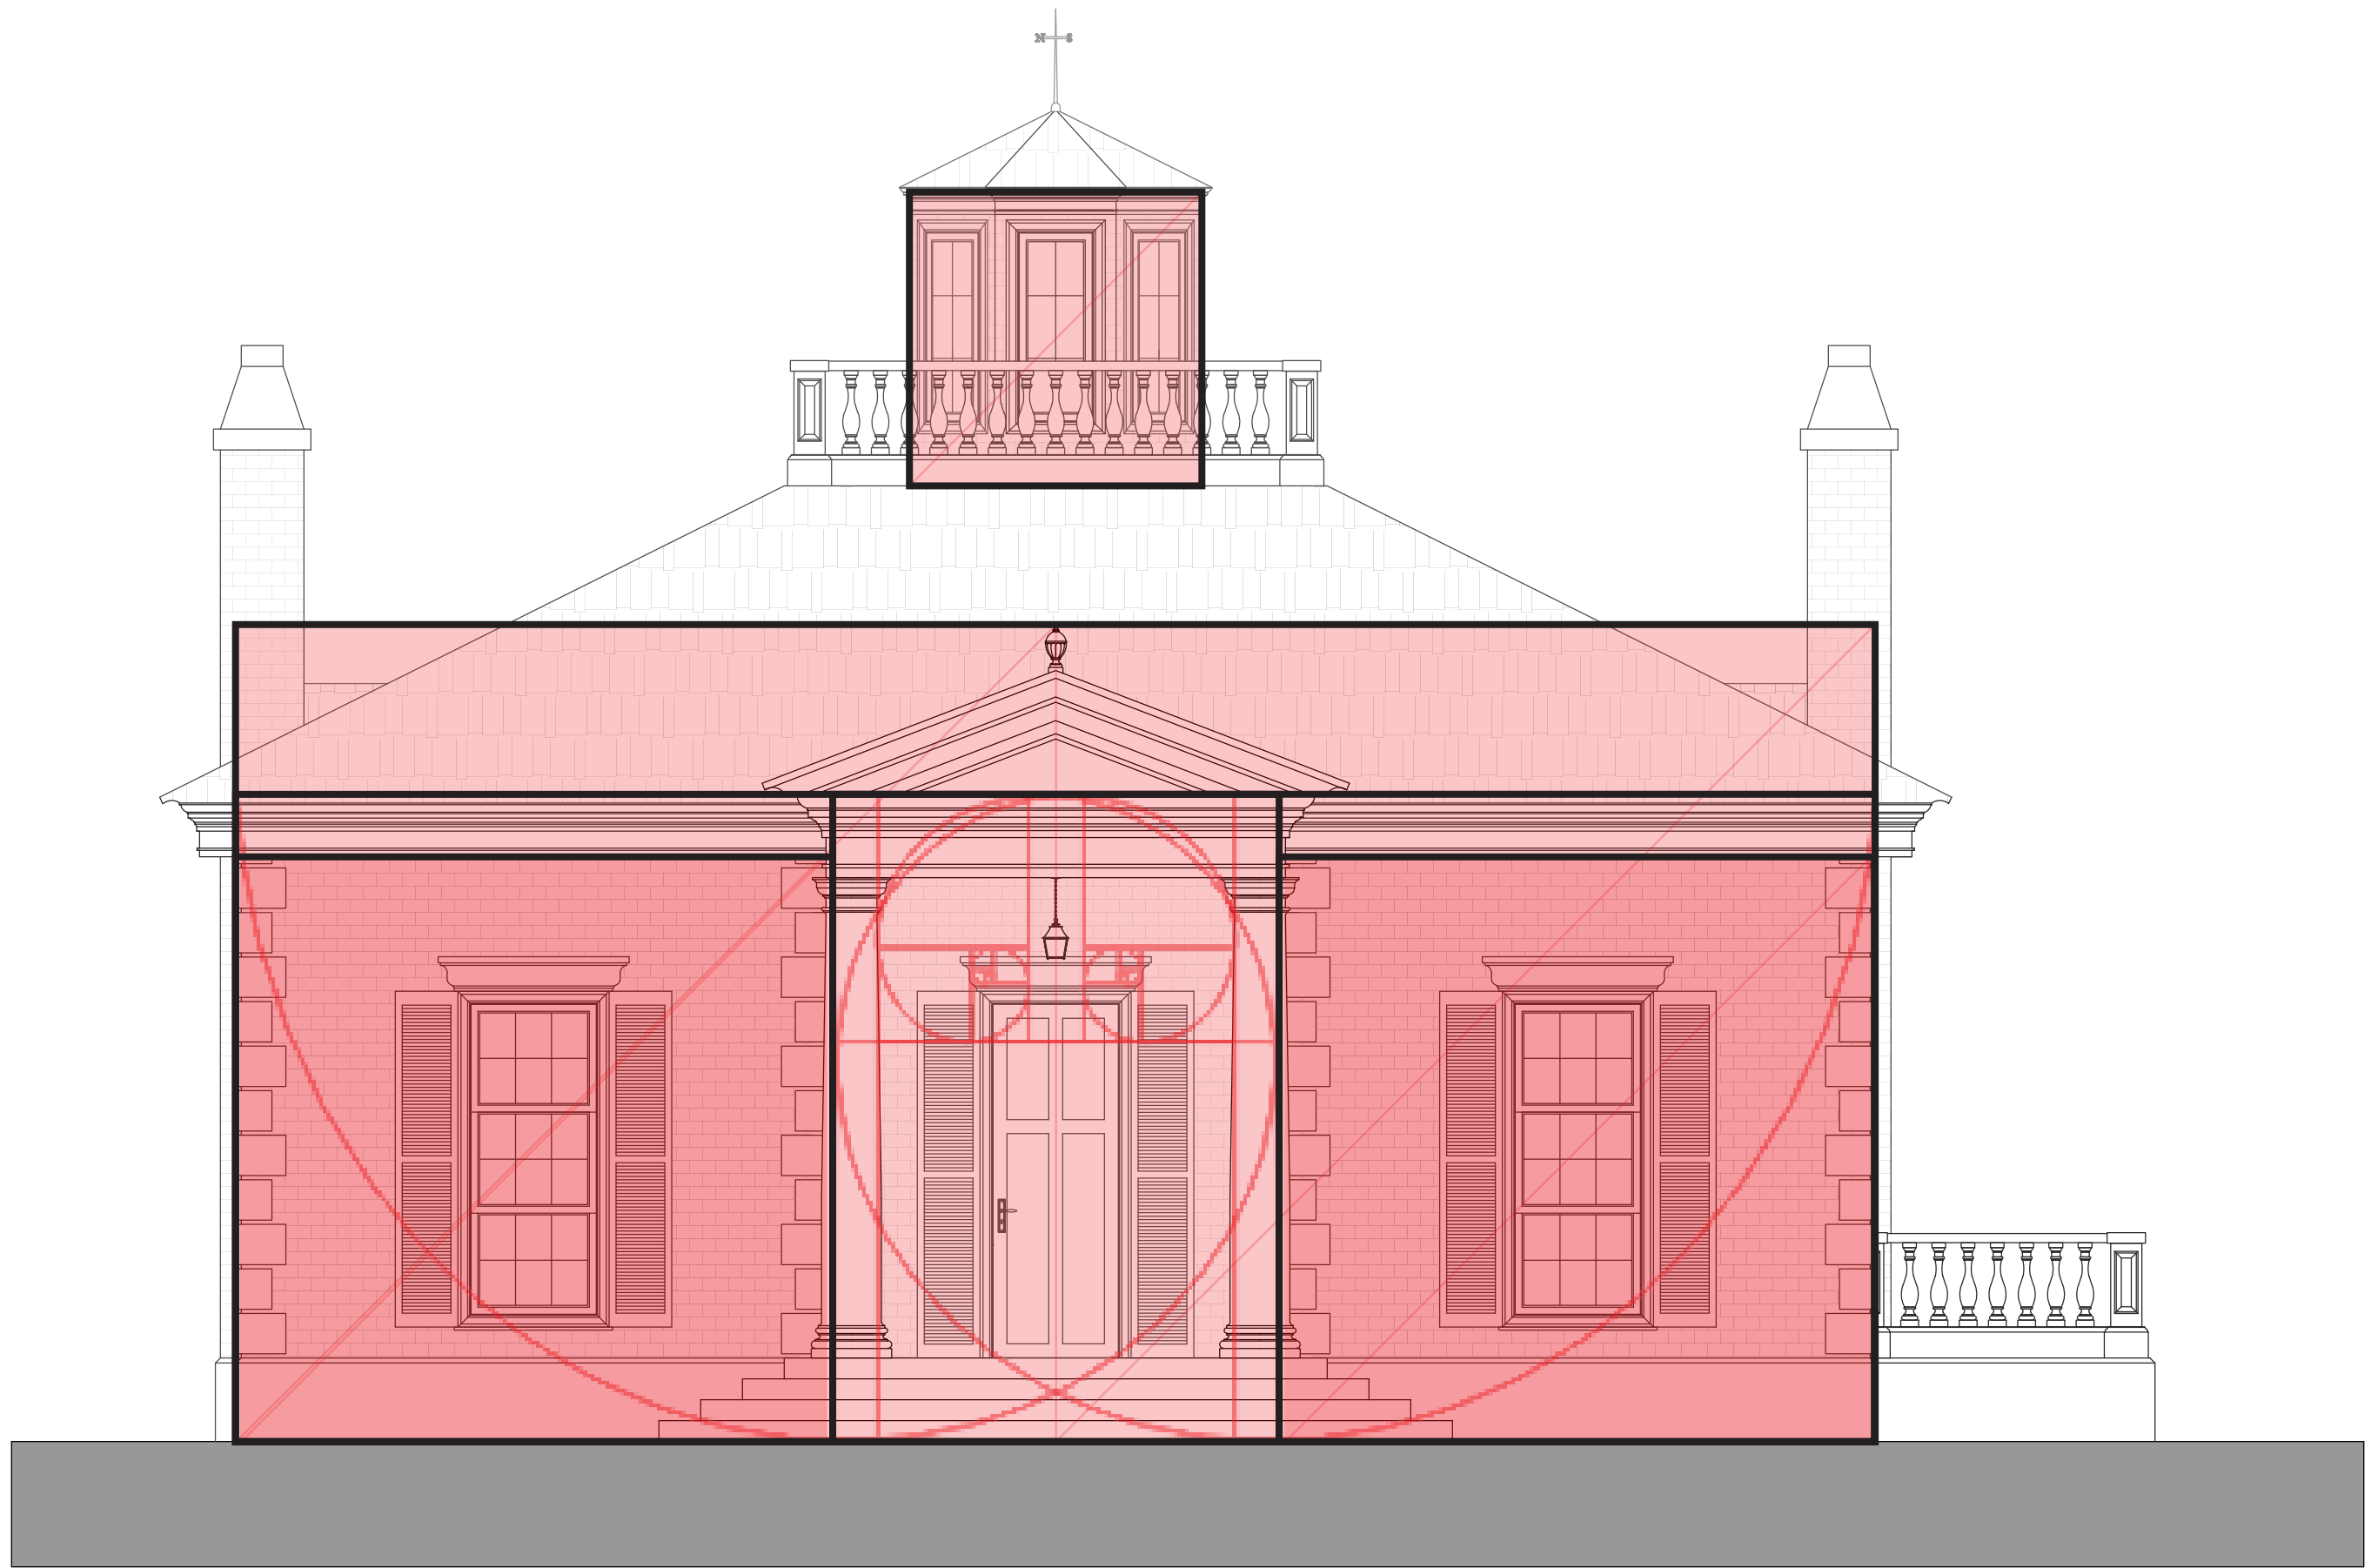

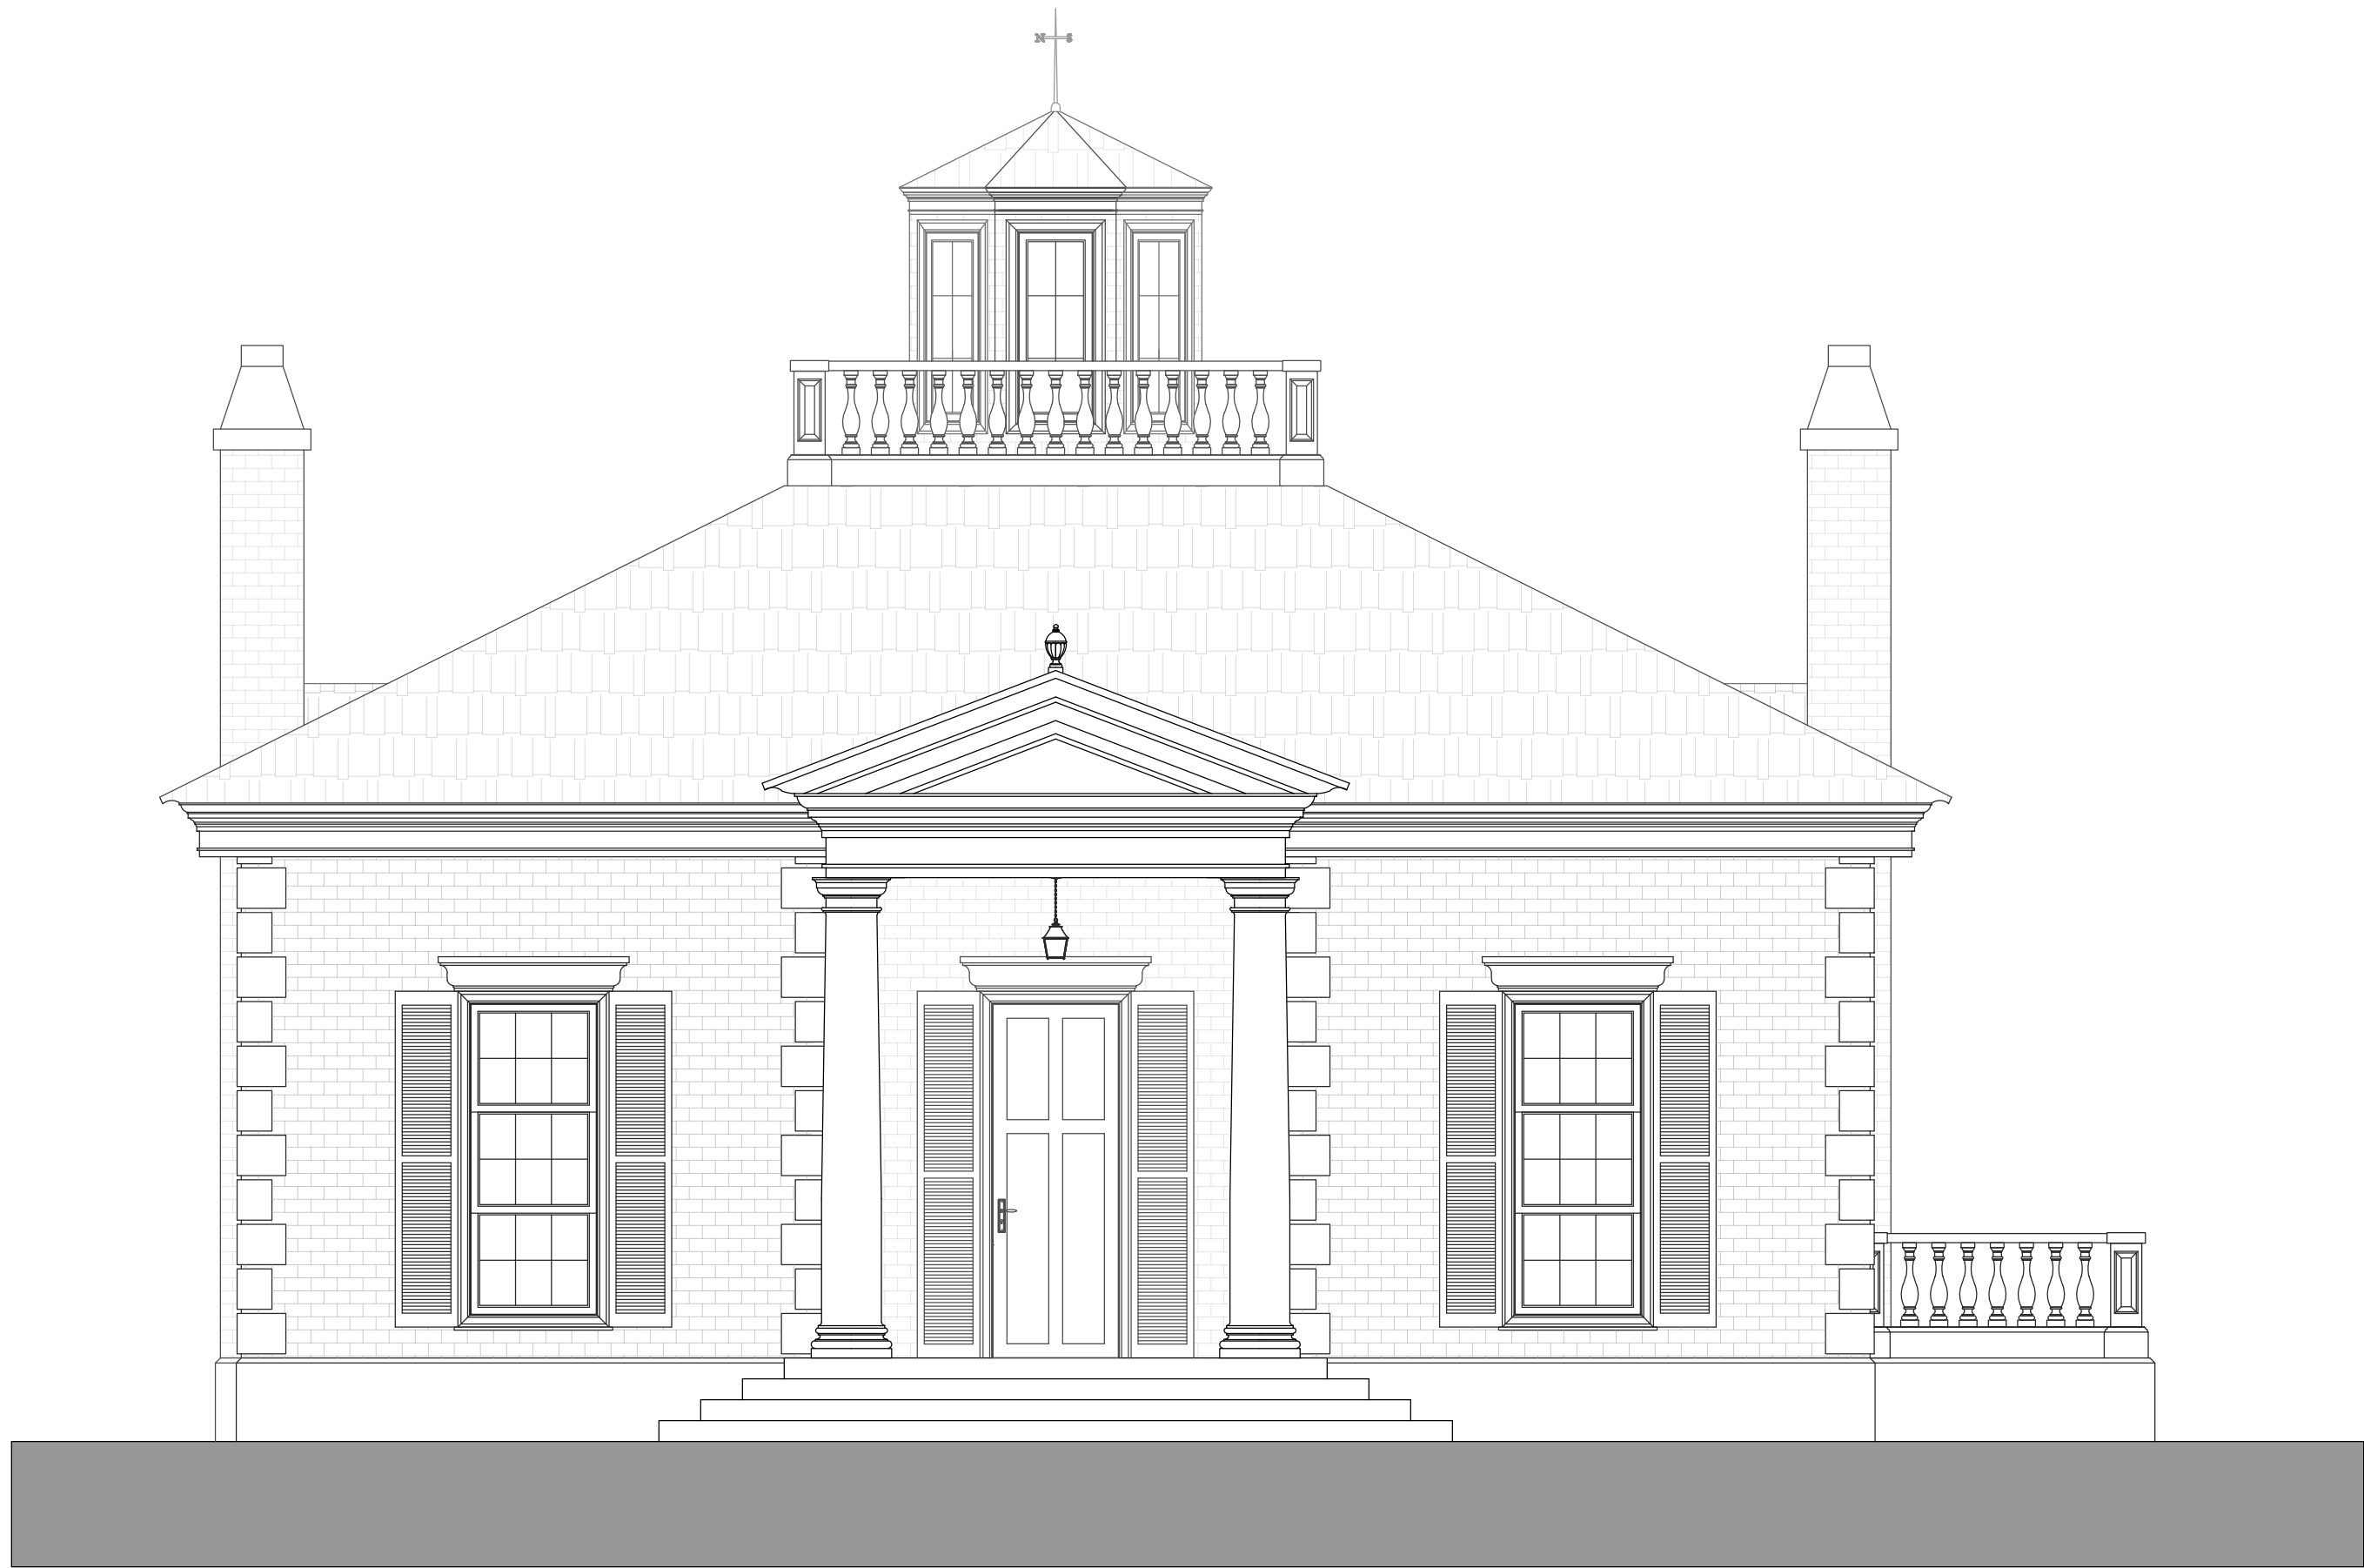




WEST ELEVATION

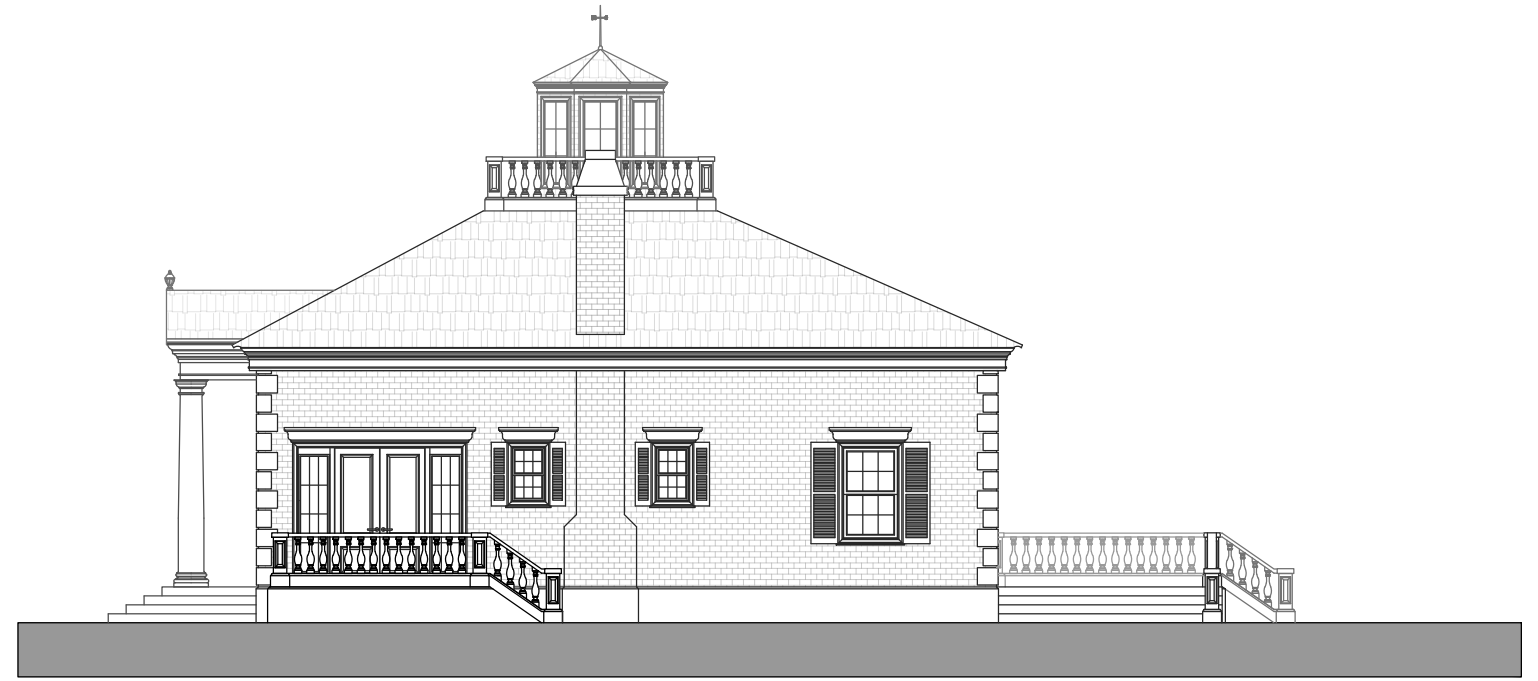

SOUTH ELEVATION




EAST ELEVATION

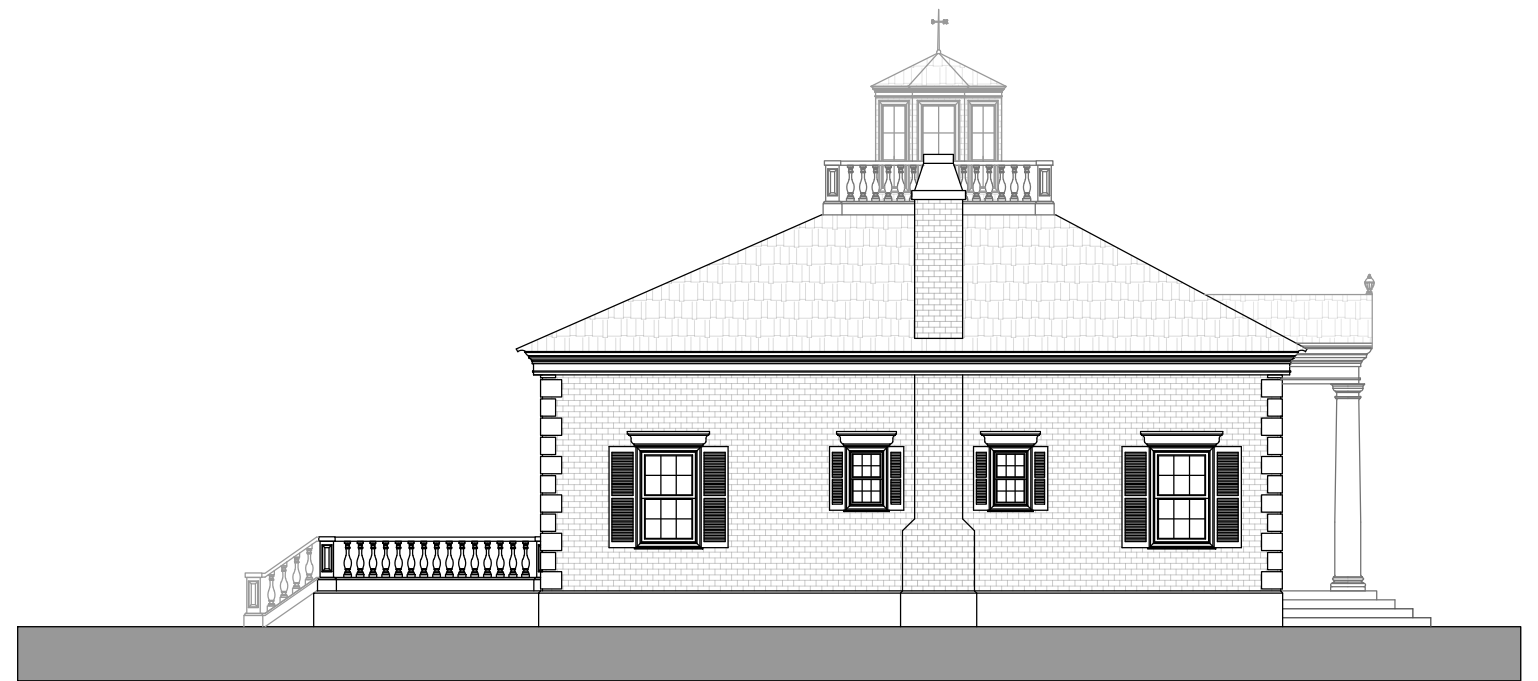

NORTH ELEVATION






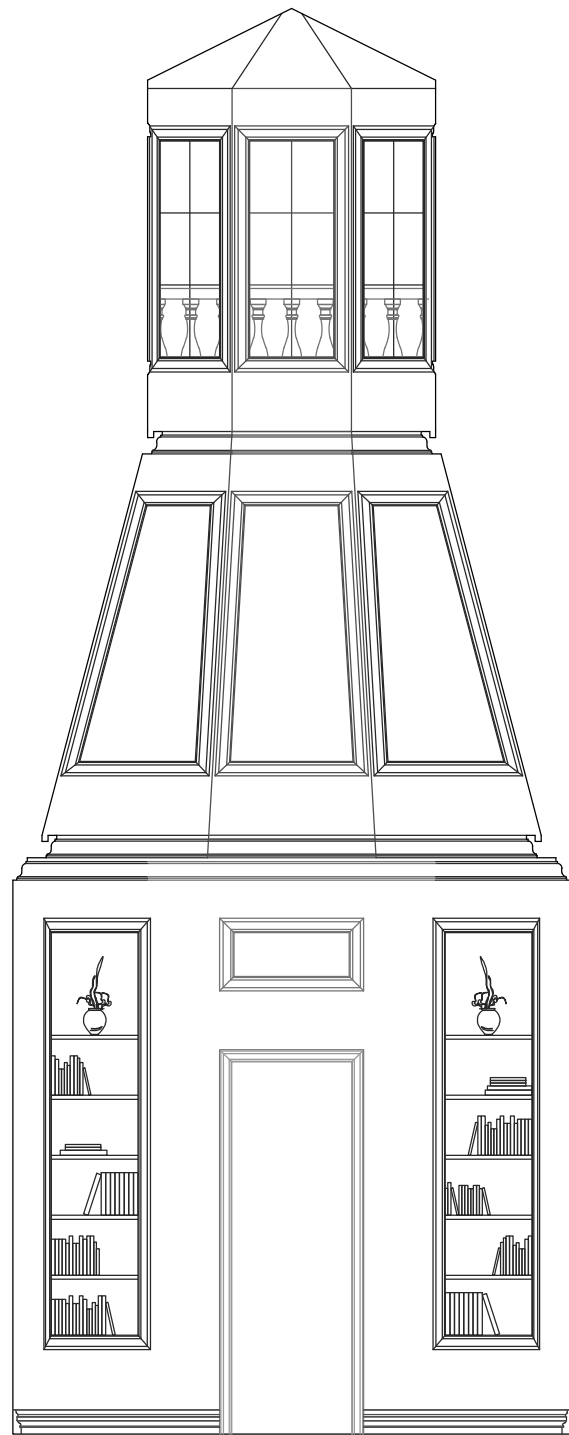


1/4" = 1'-0"




1/2" = 1'-0"

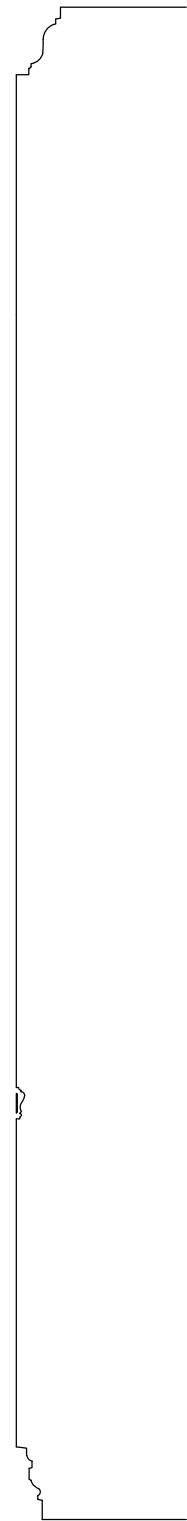


3/4" = 1'-0"

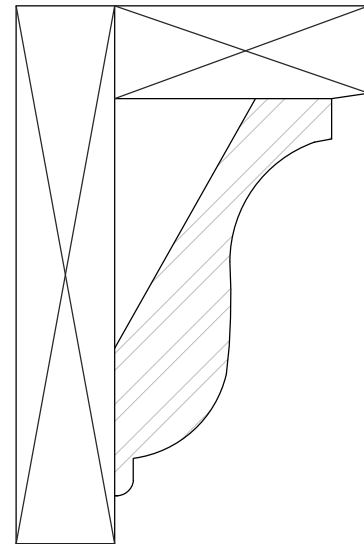


6" = 1'-0"

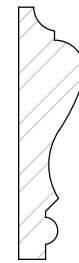


6" = 1'-0"

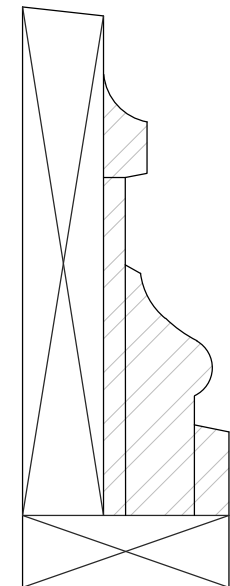

6" = 1'-0"

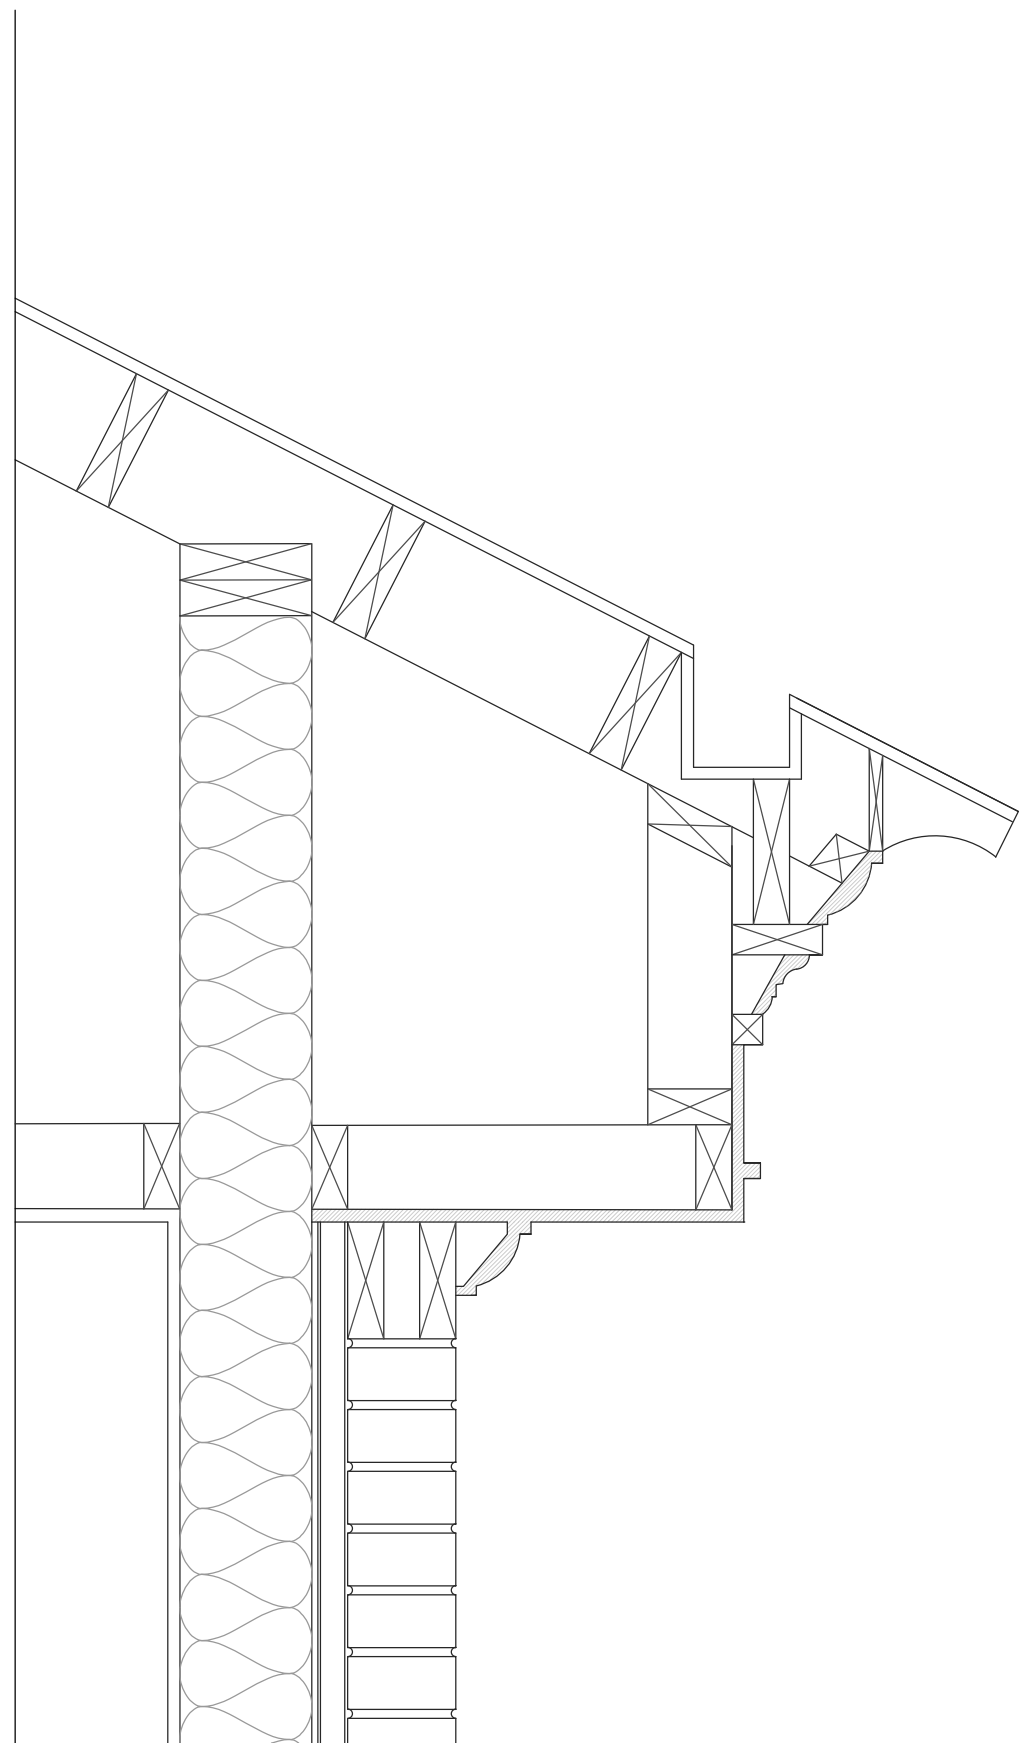

1-1/2" = 1'-0"

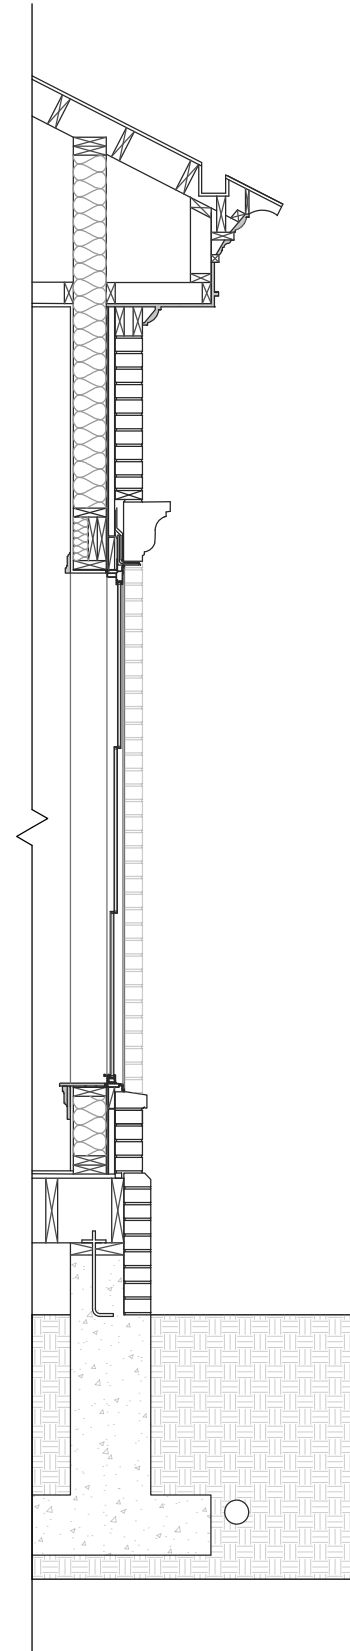

3/8" = 1'-0"





