



A VISITOR'S CENTER FOR
POPLAR FOREST
MIRANDA MORTON

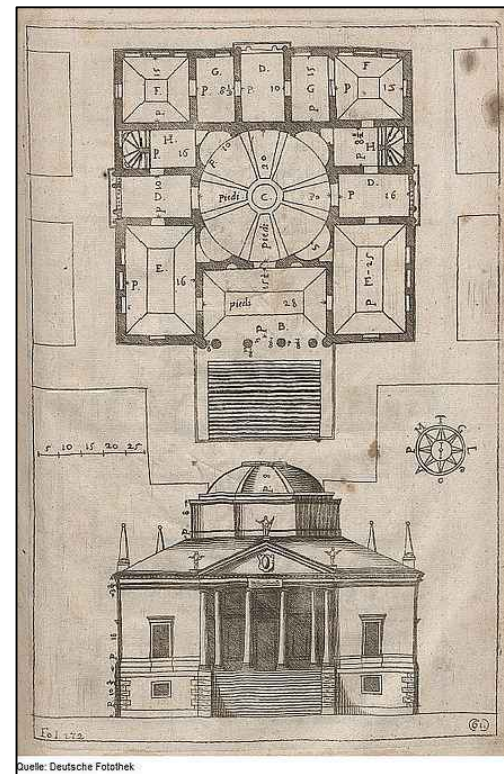


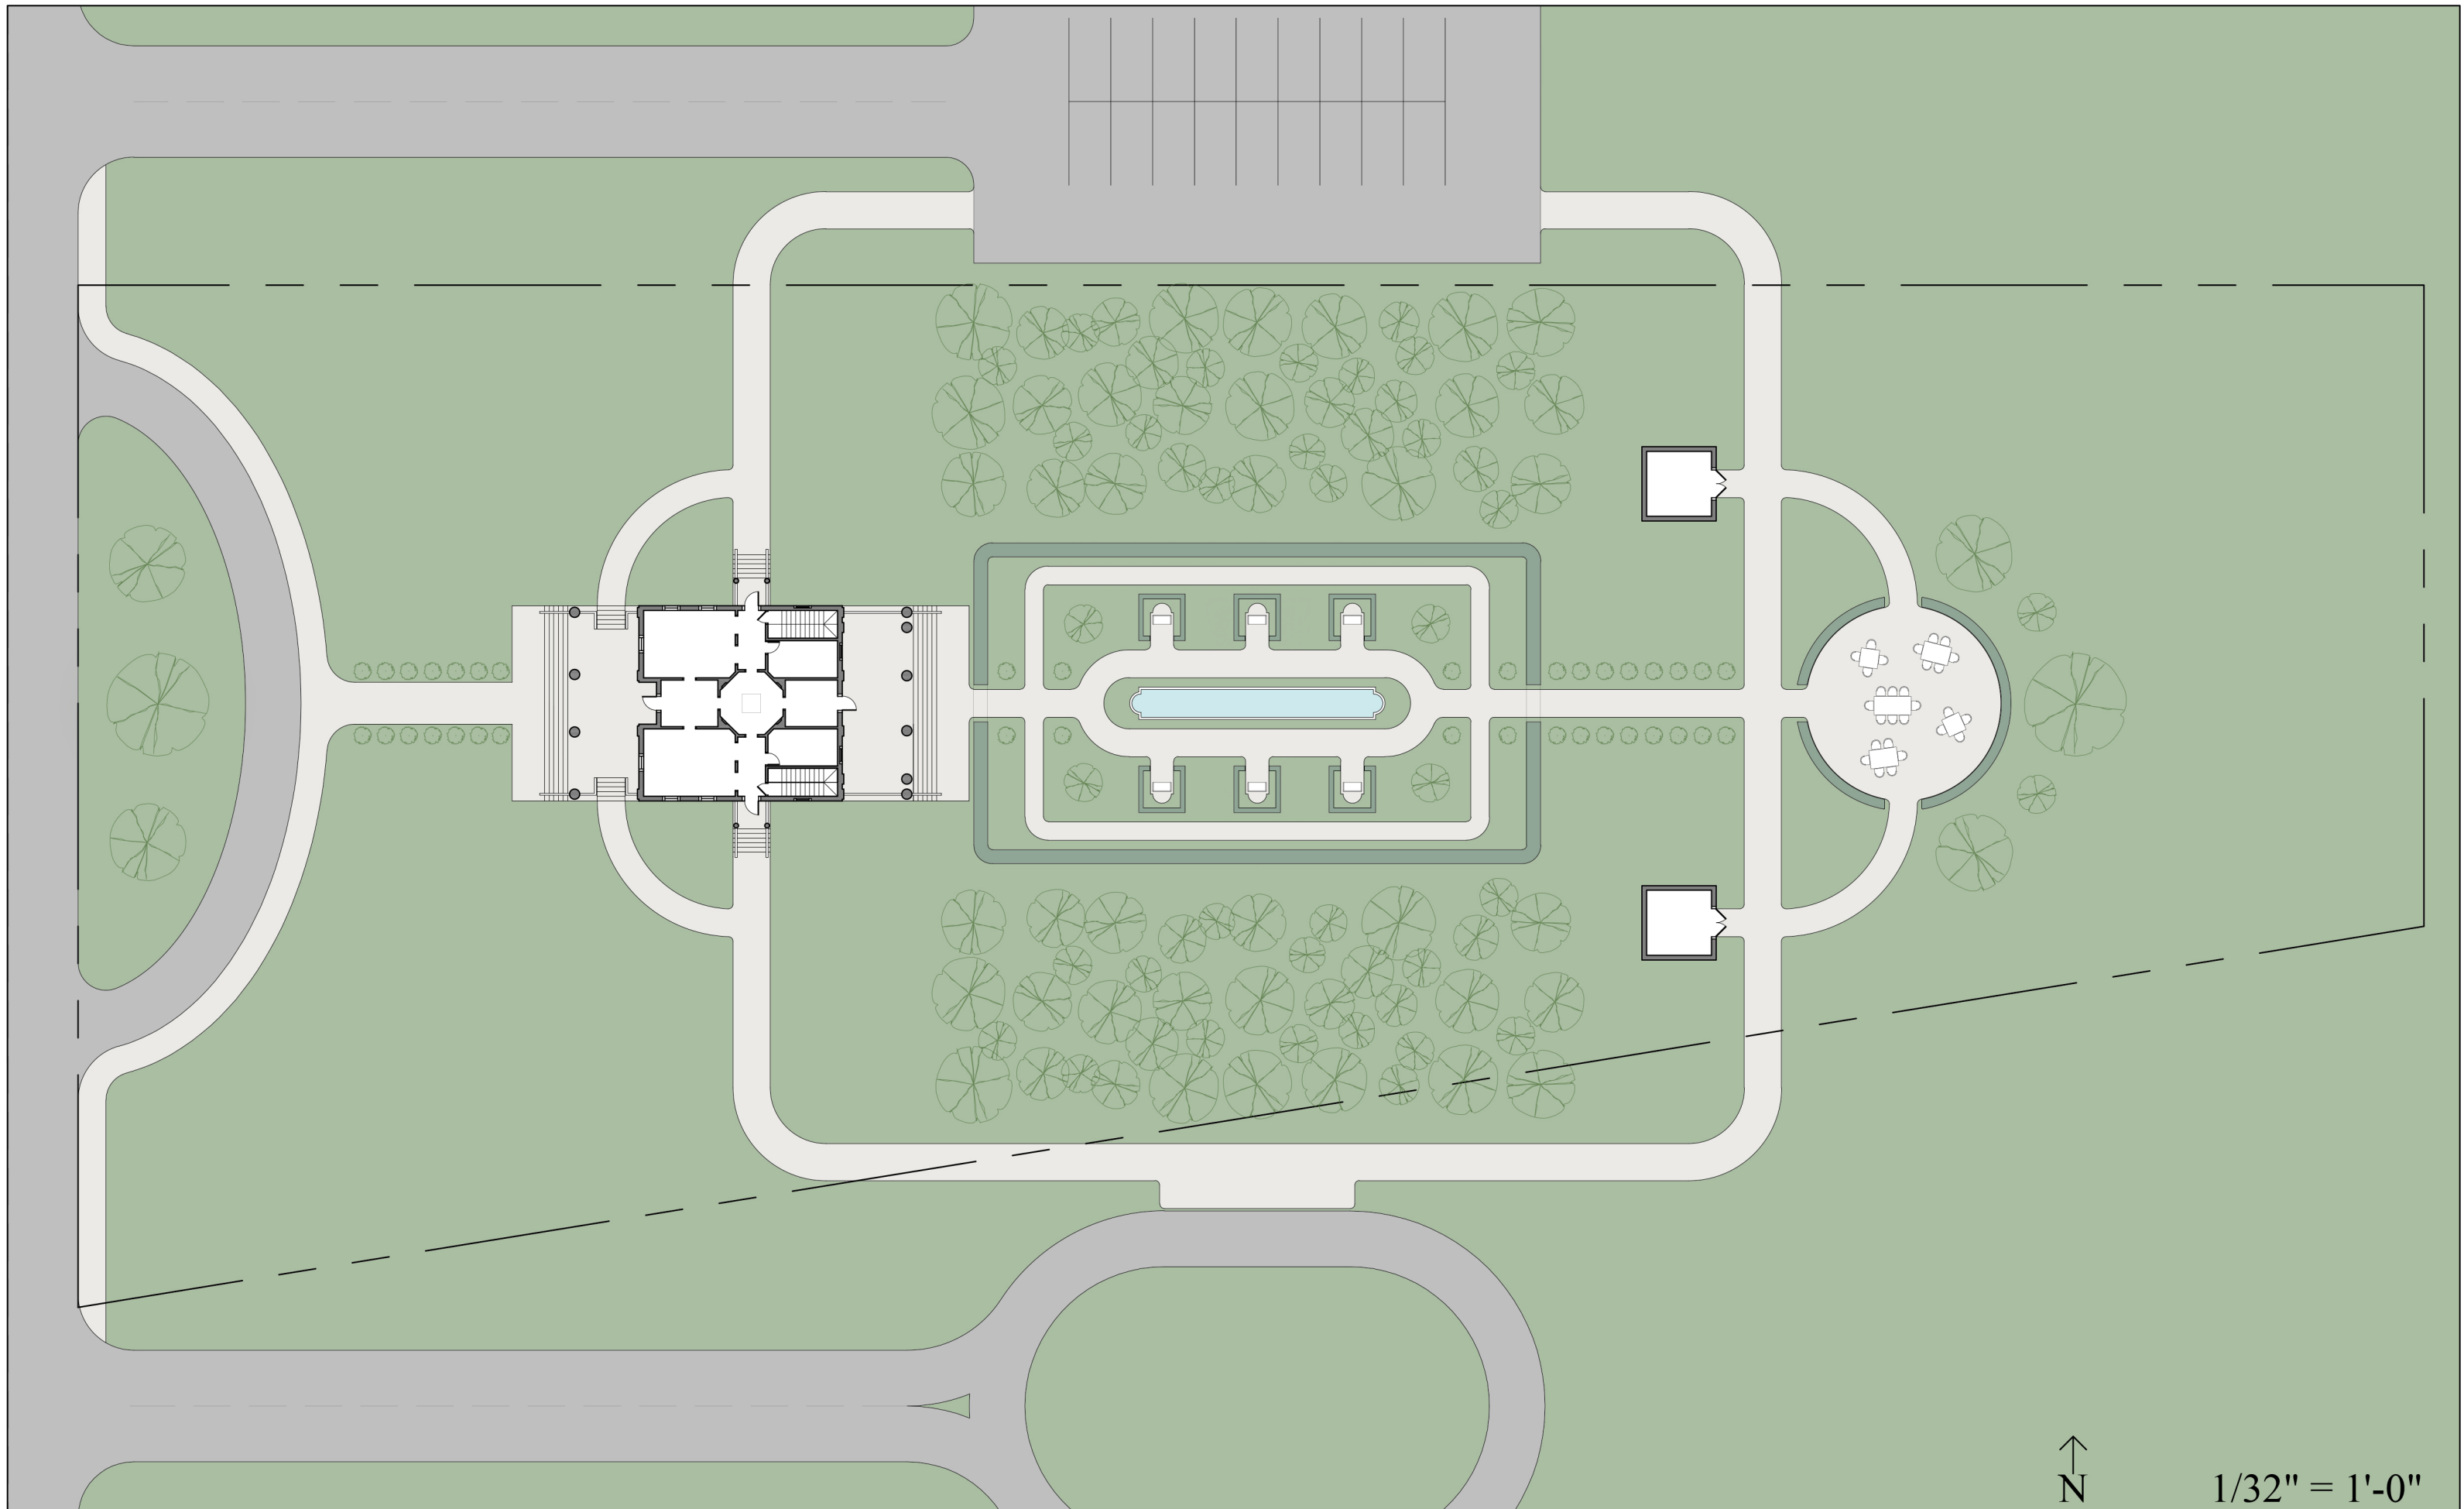

12/04/2025

SITE PLAN

MIRANDA MORTON

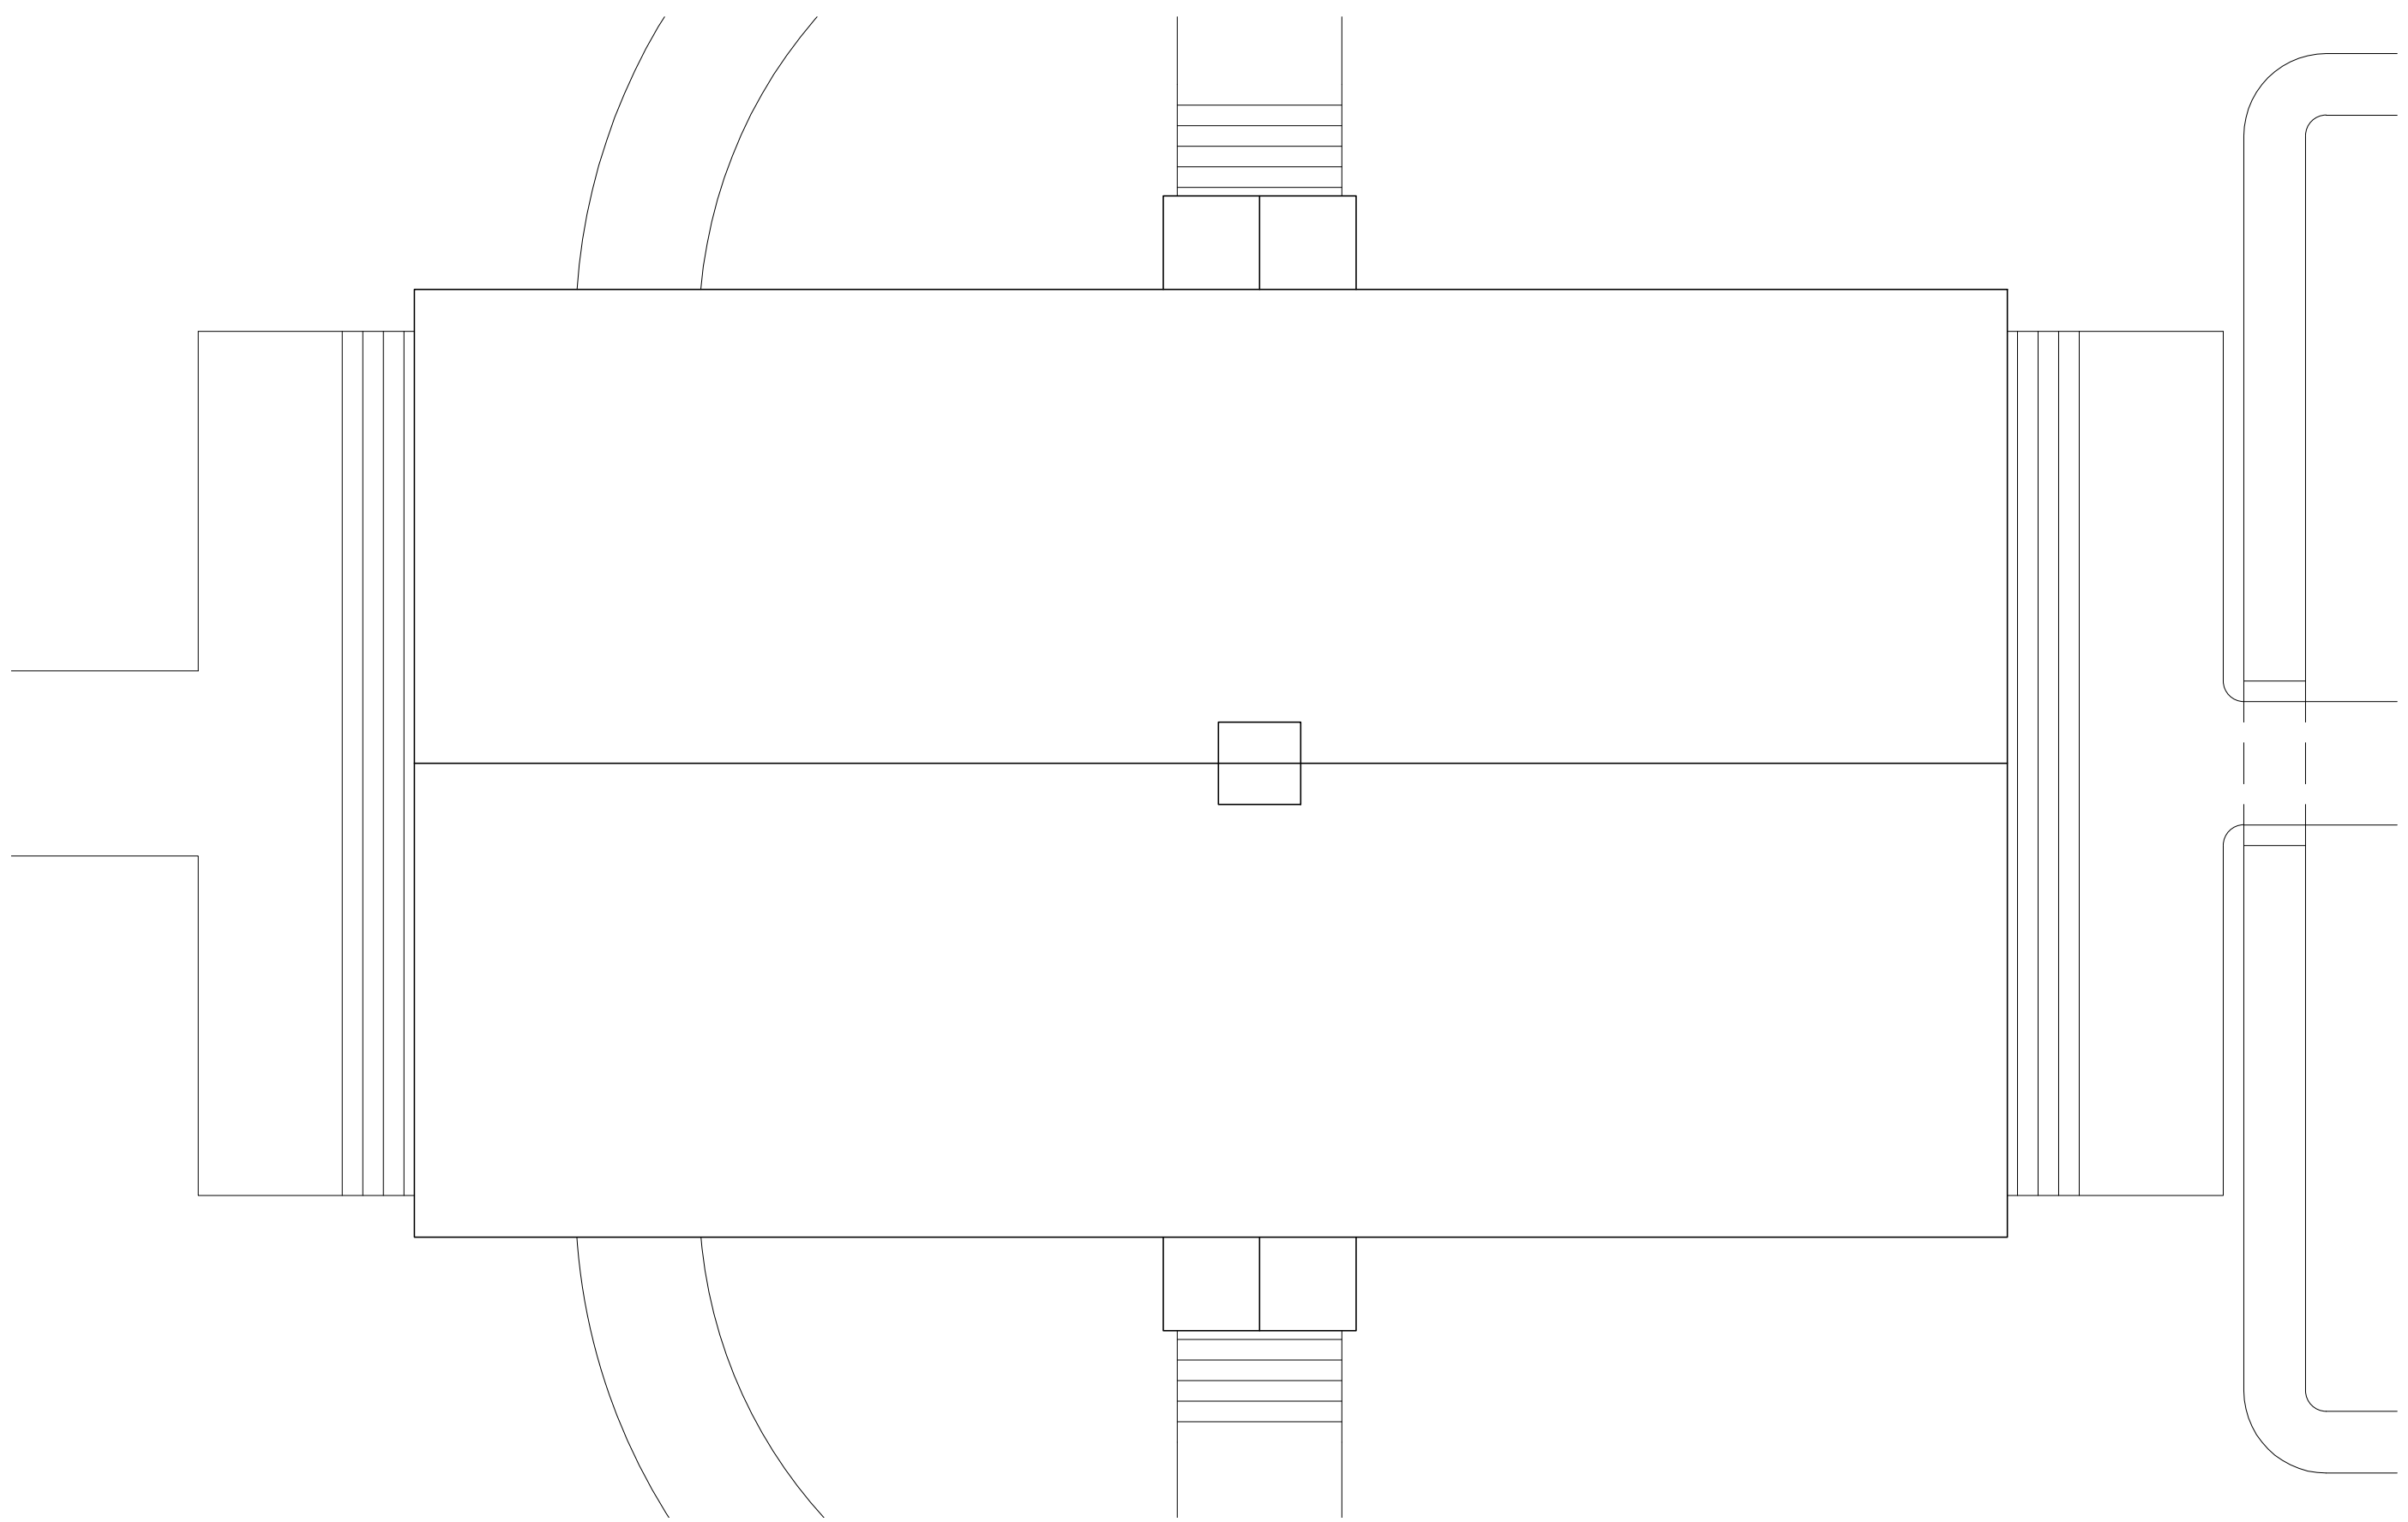


1/8" = 1'-0"


12/04/2025


ROOF PLAN

MIRANDA MORTON

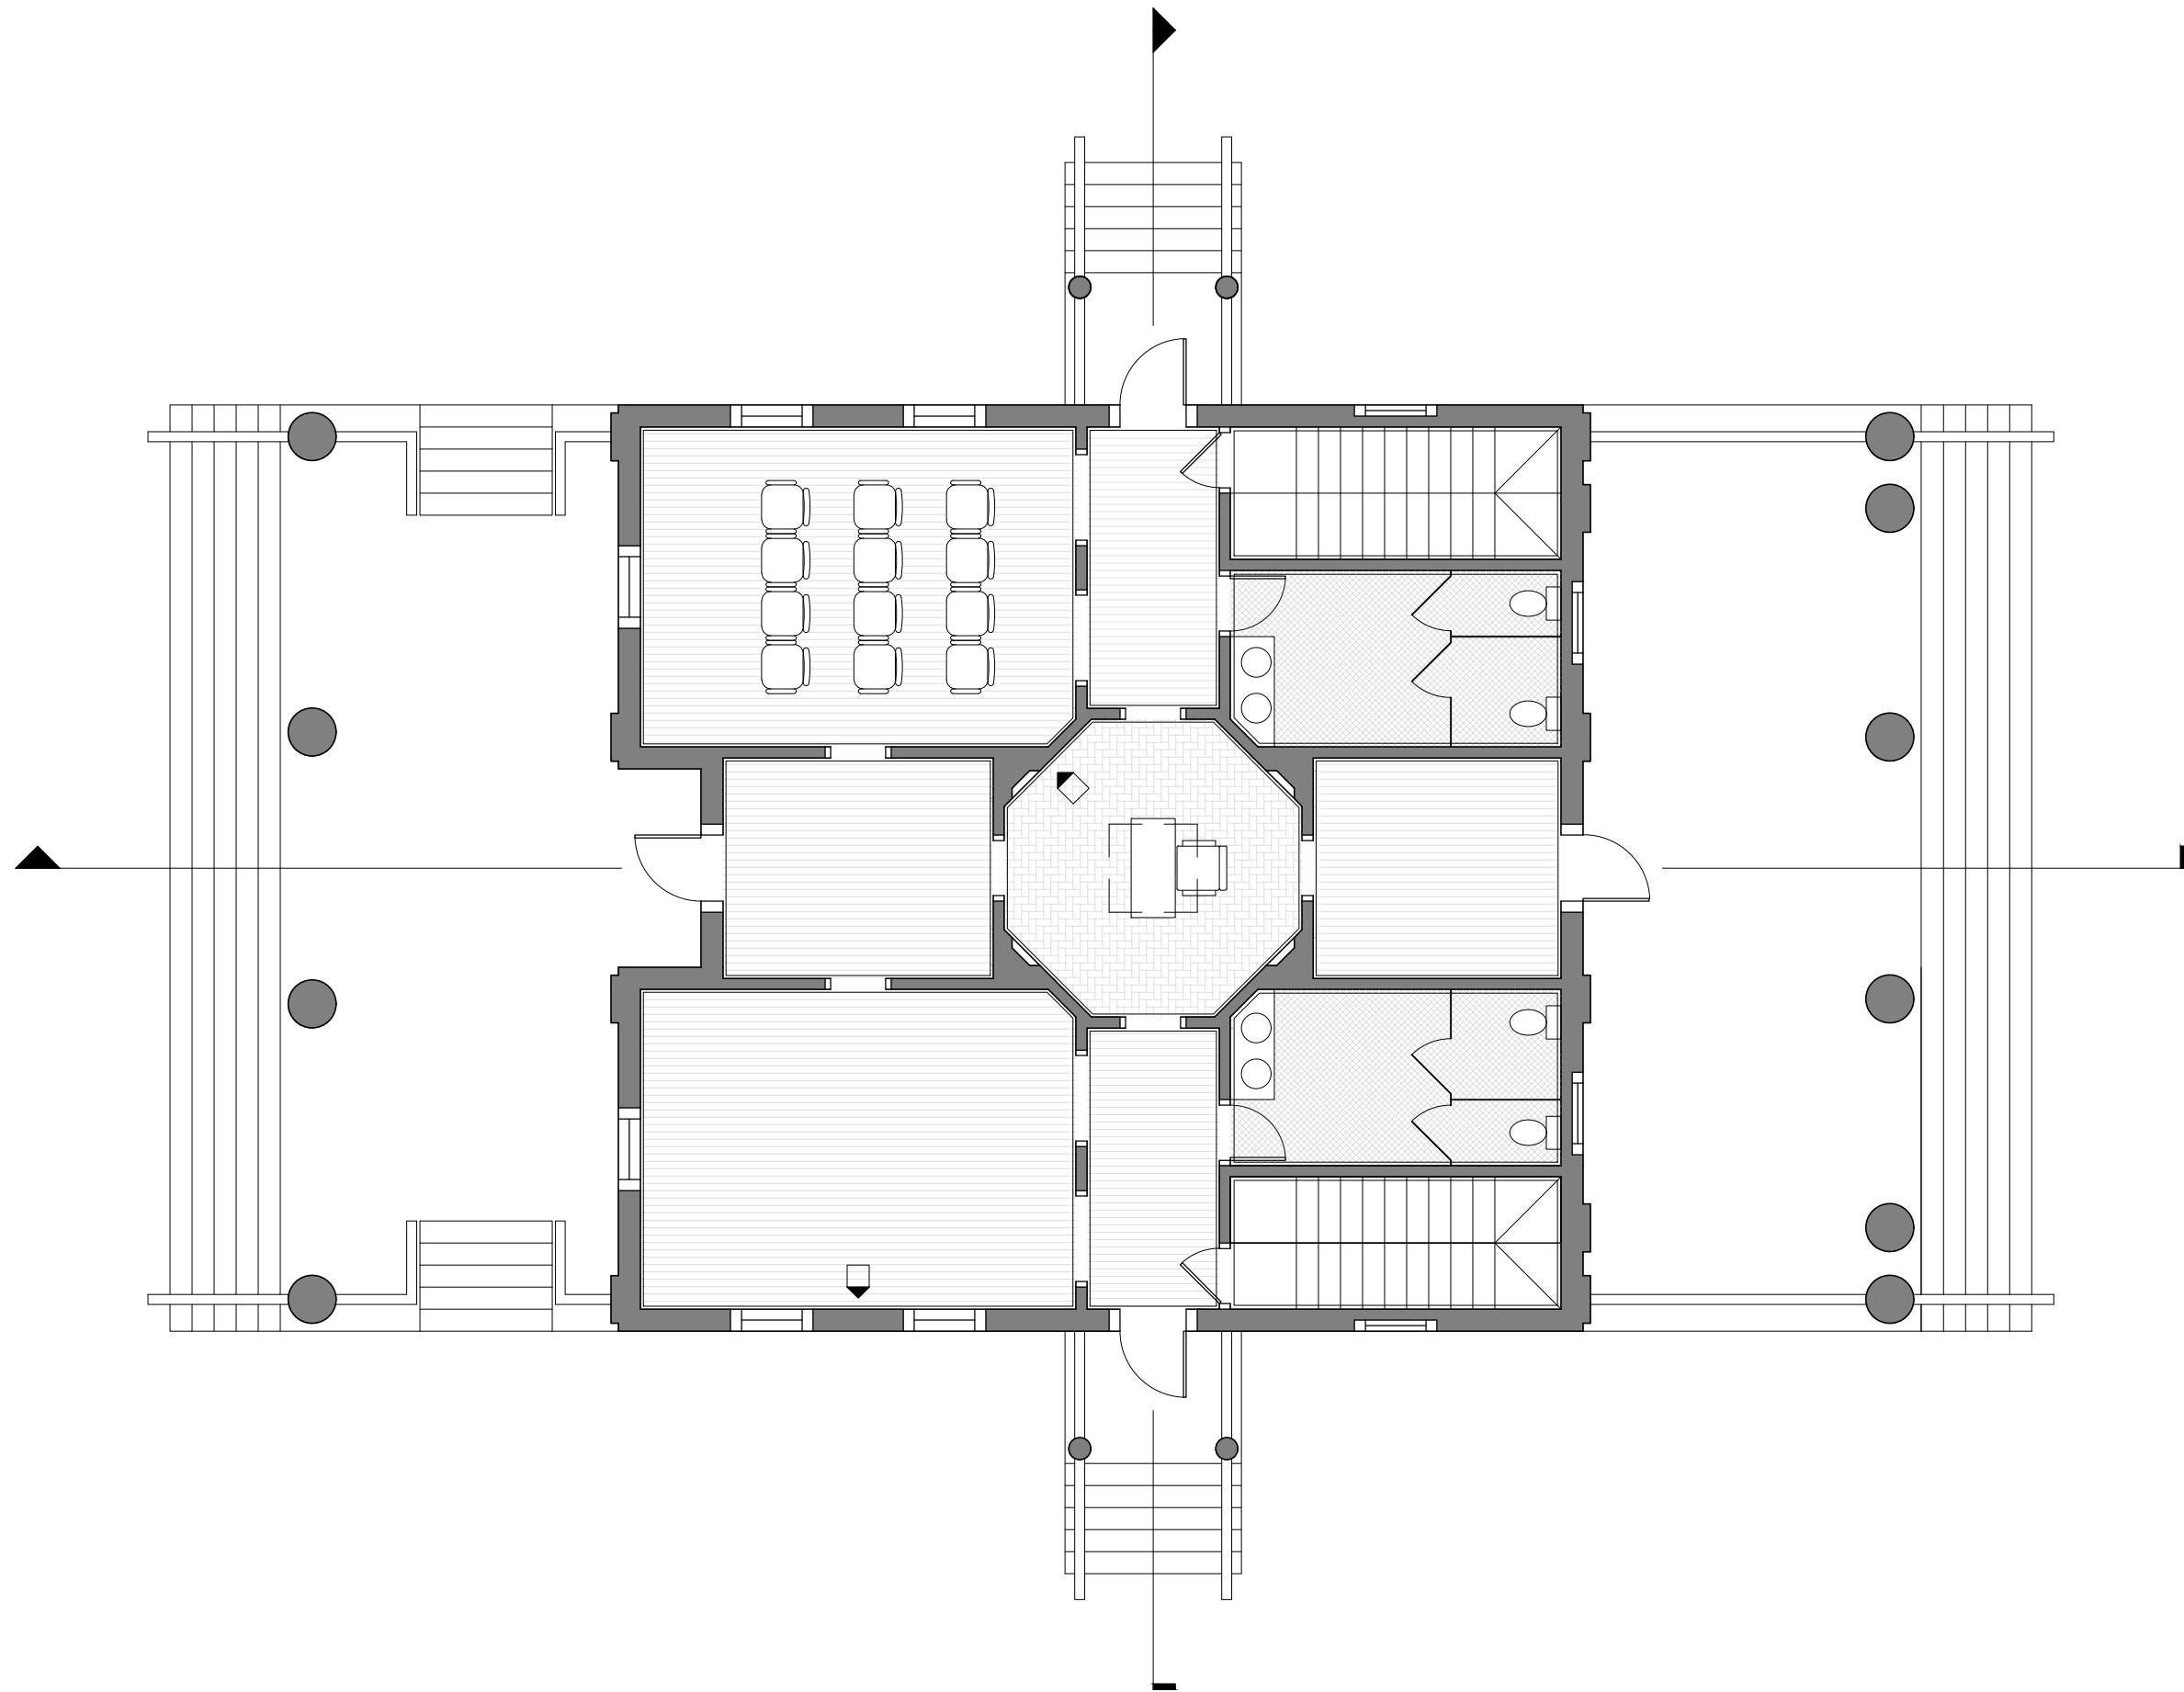

1/8" = 1'-0"

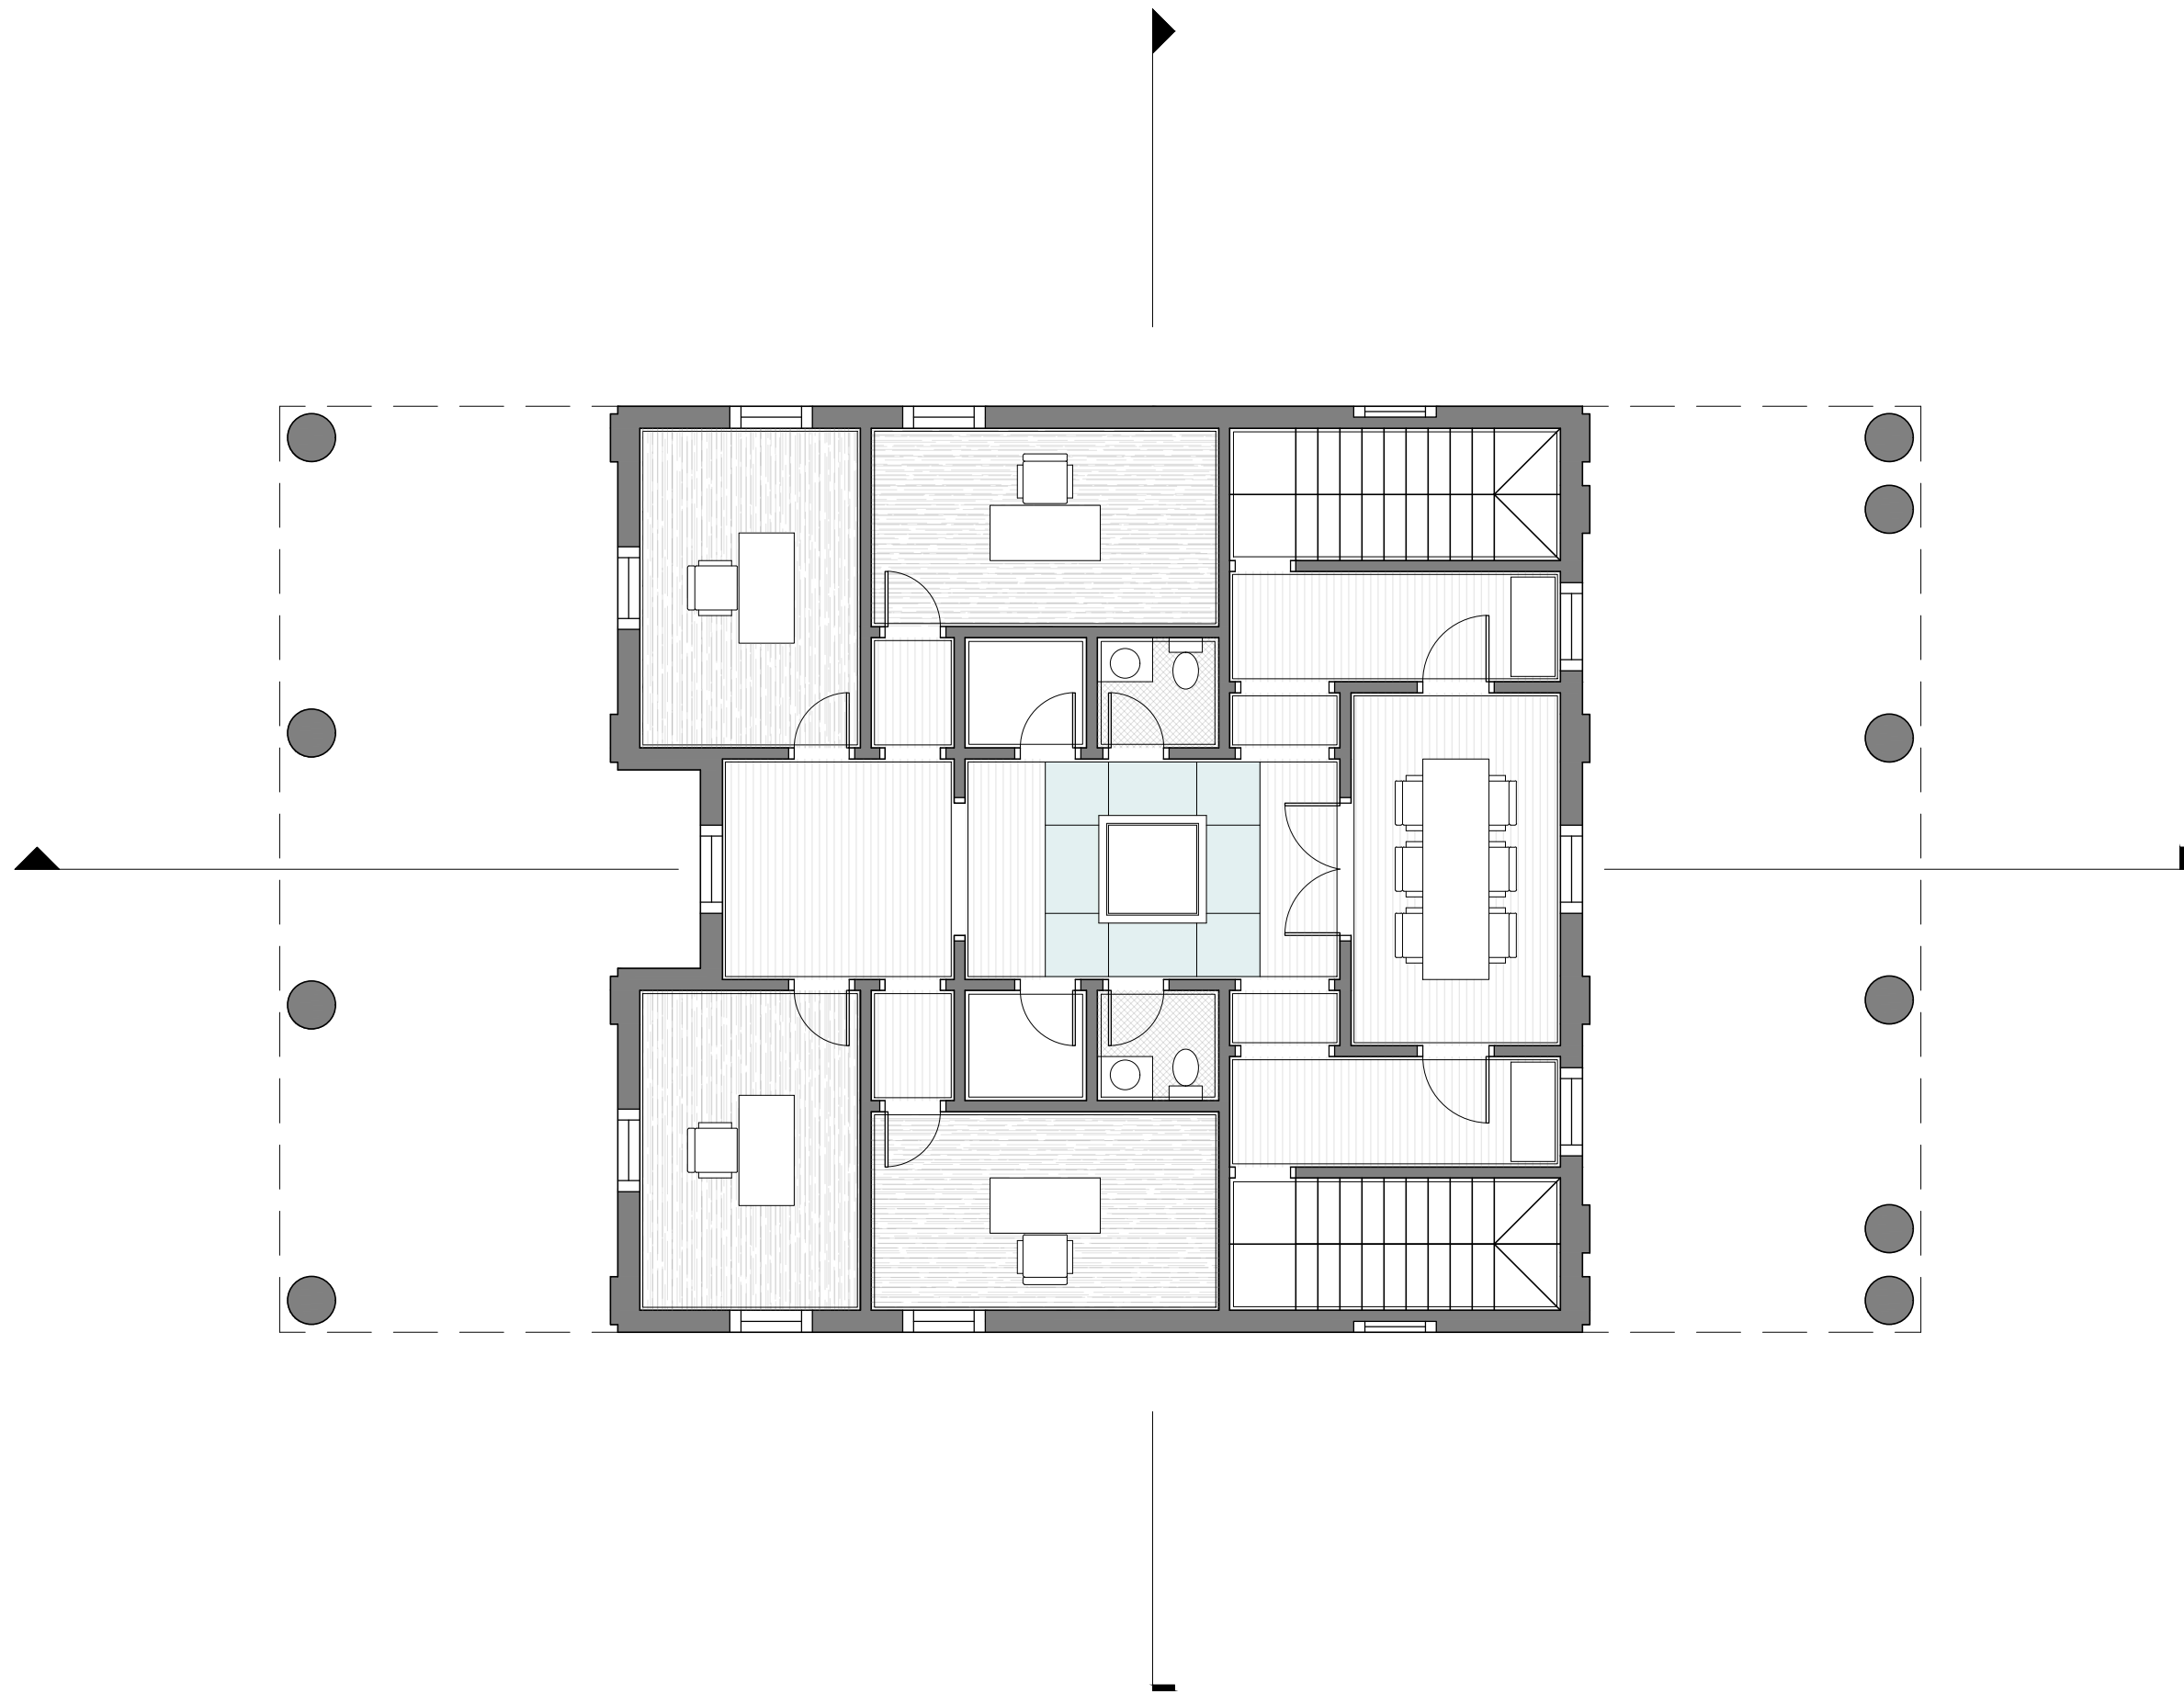

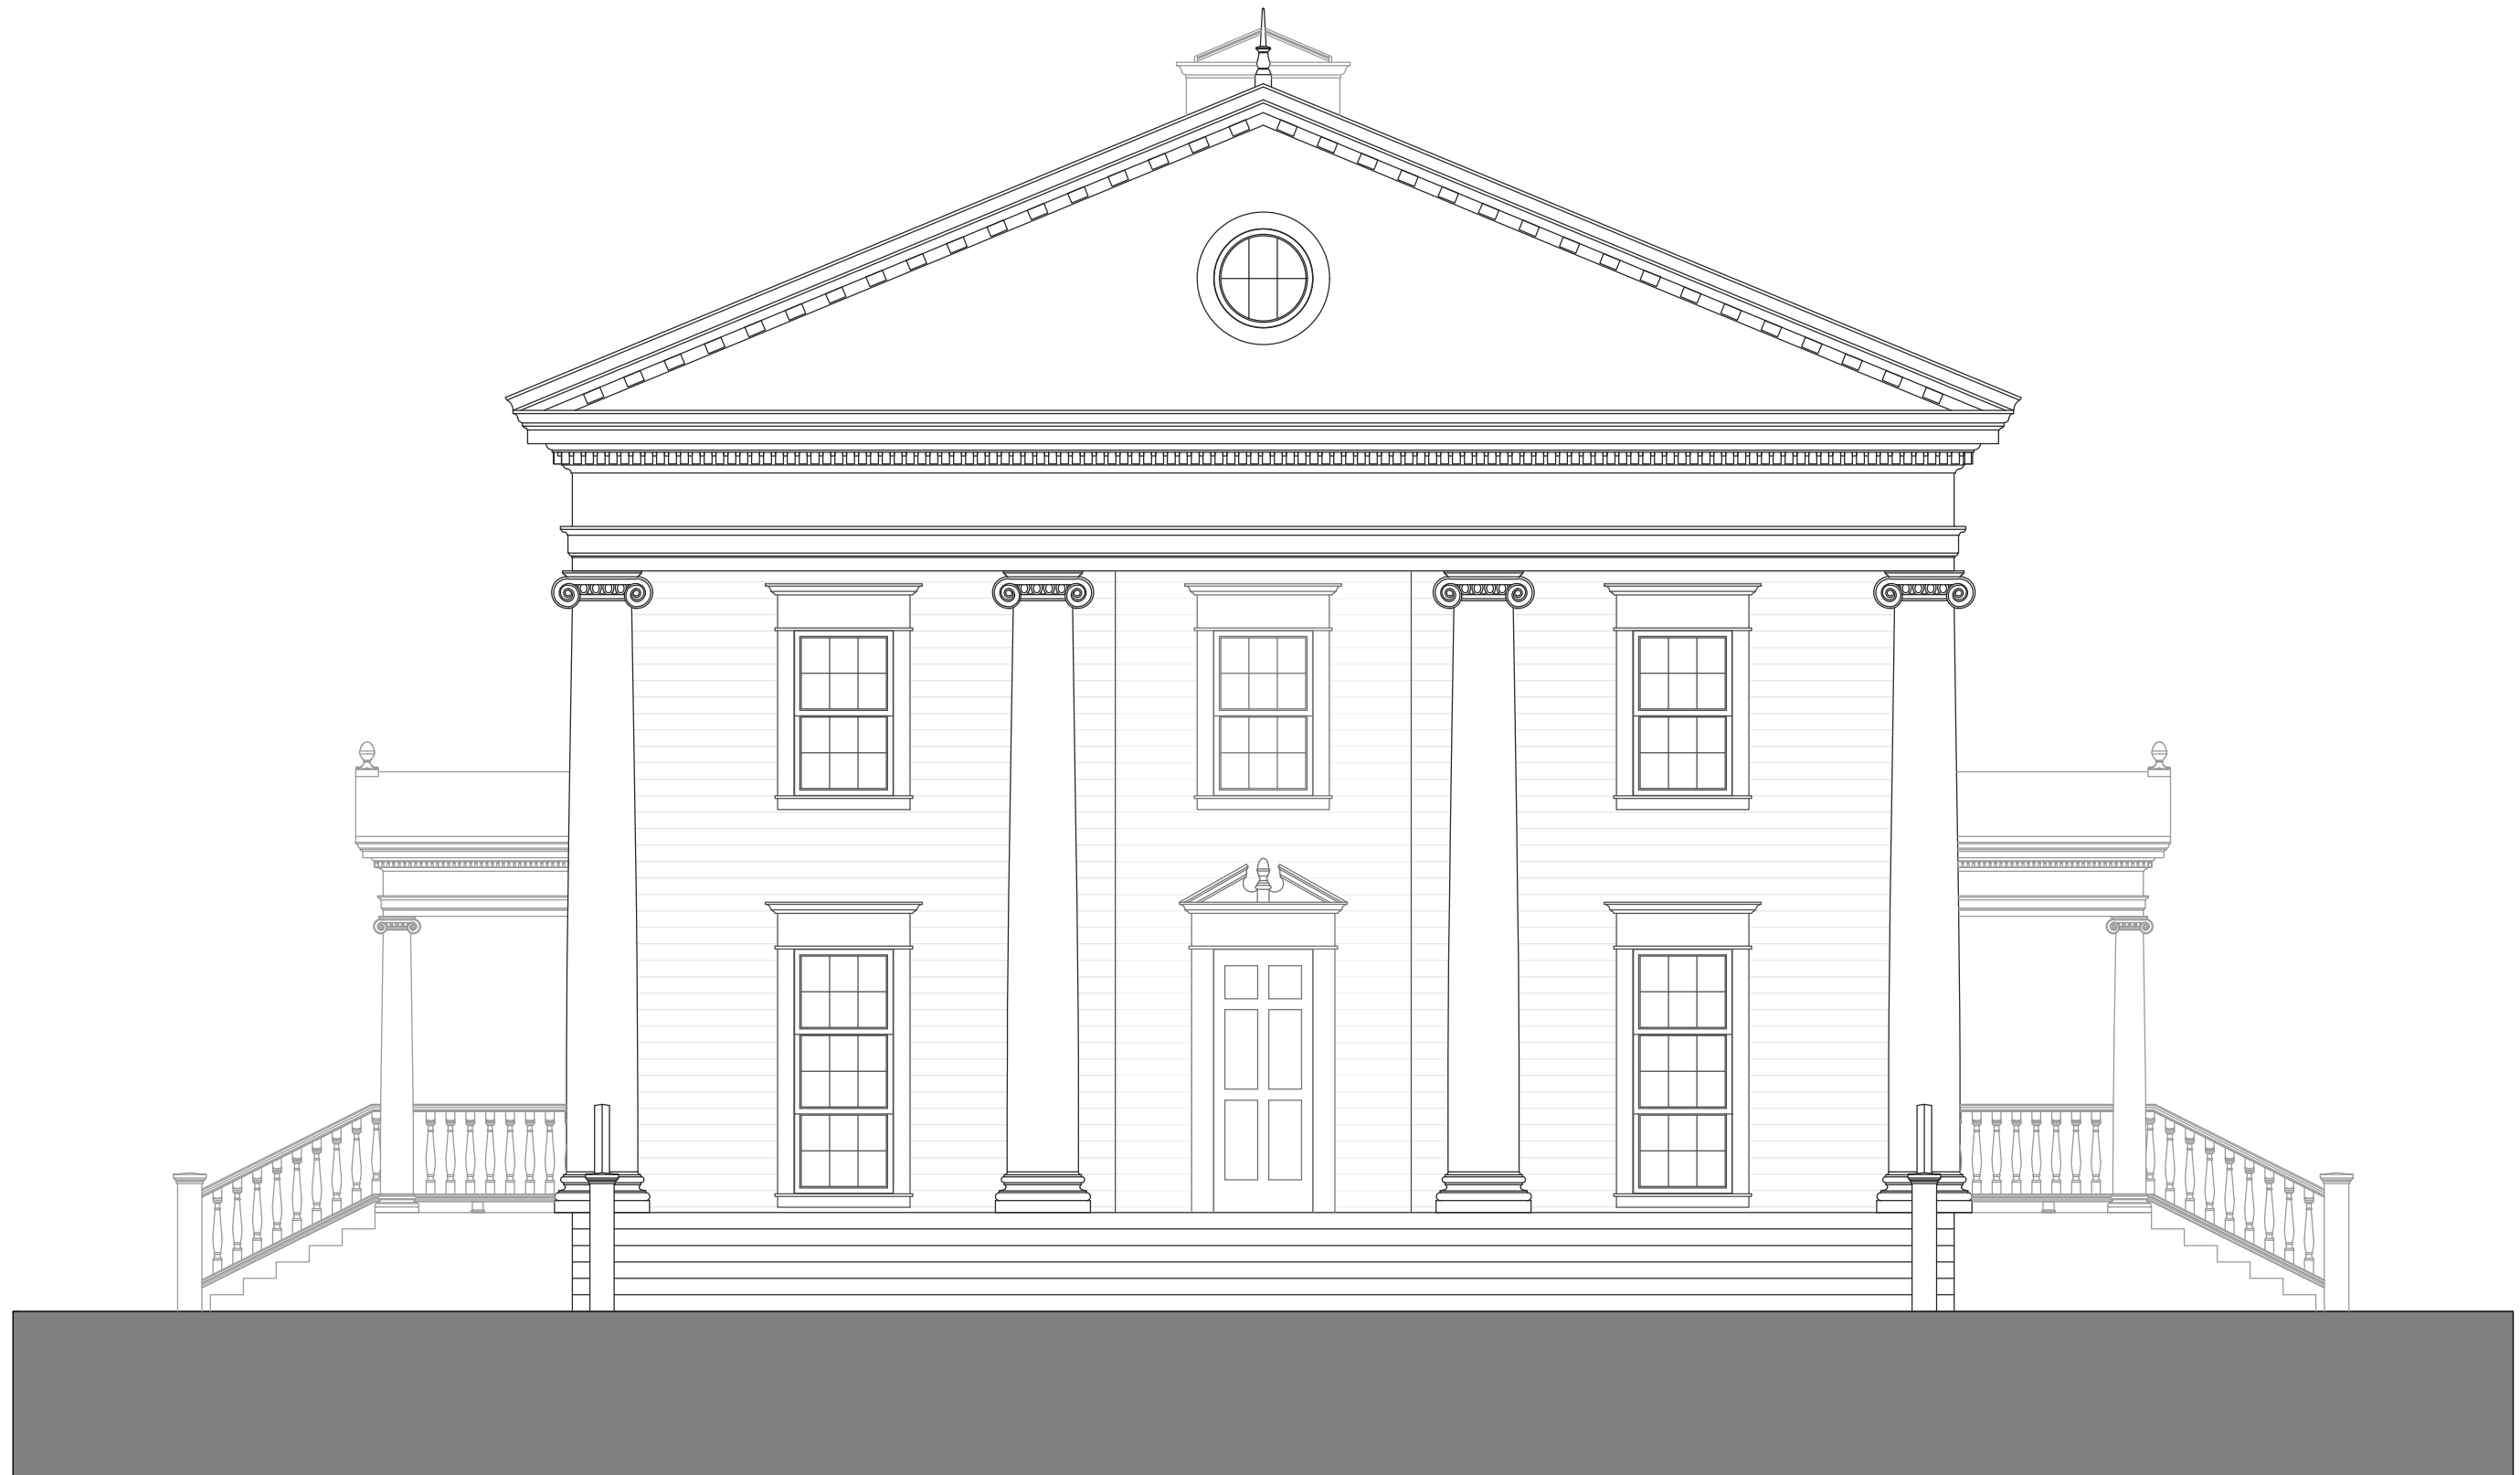


3/16" = 1'-0"

12/04/2025

FRONT ELEVATION

MIRANDA MORTON

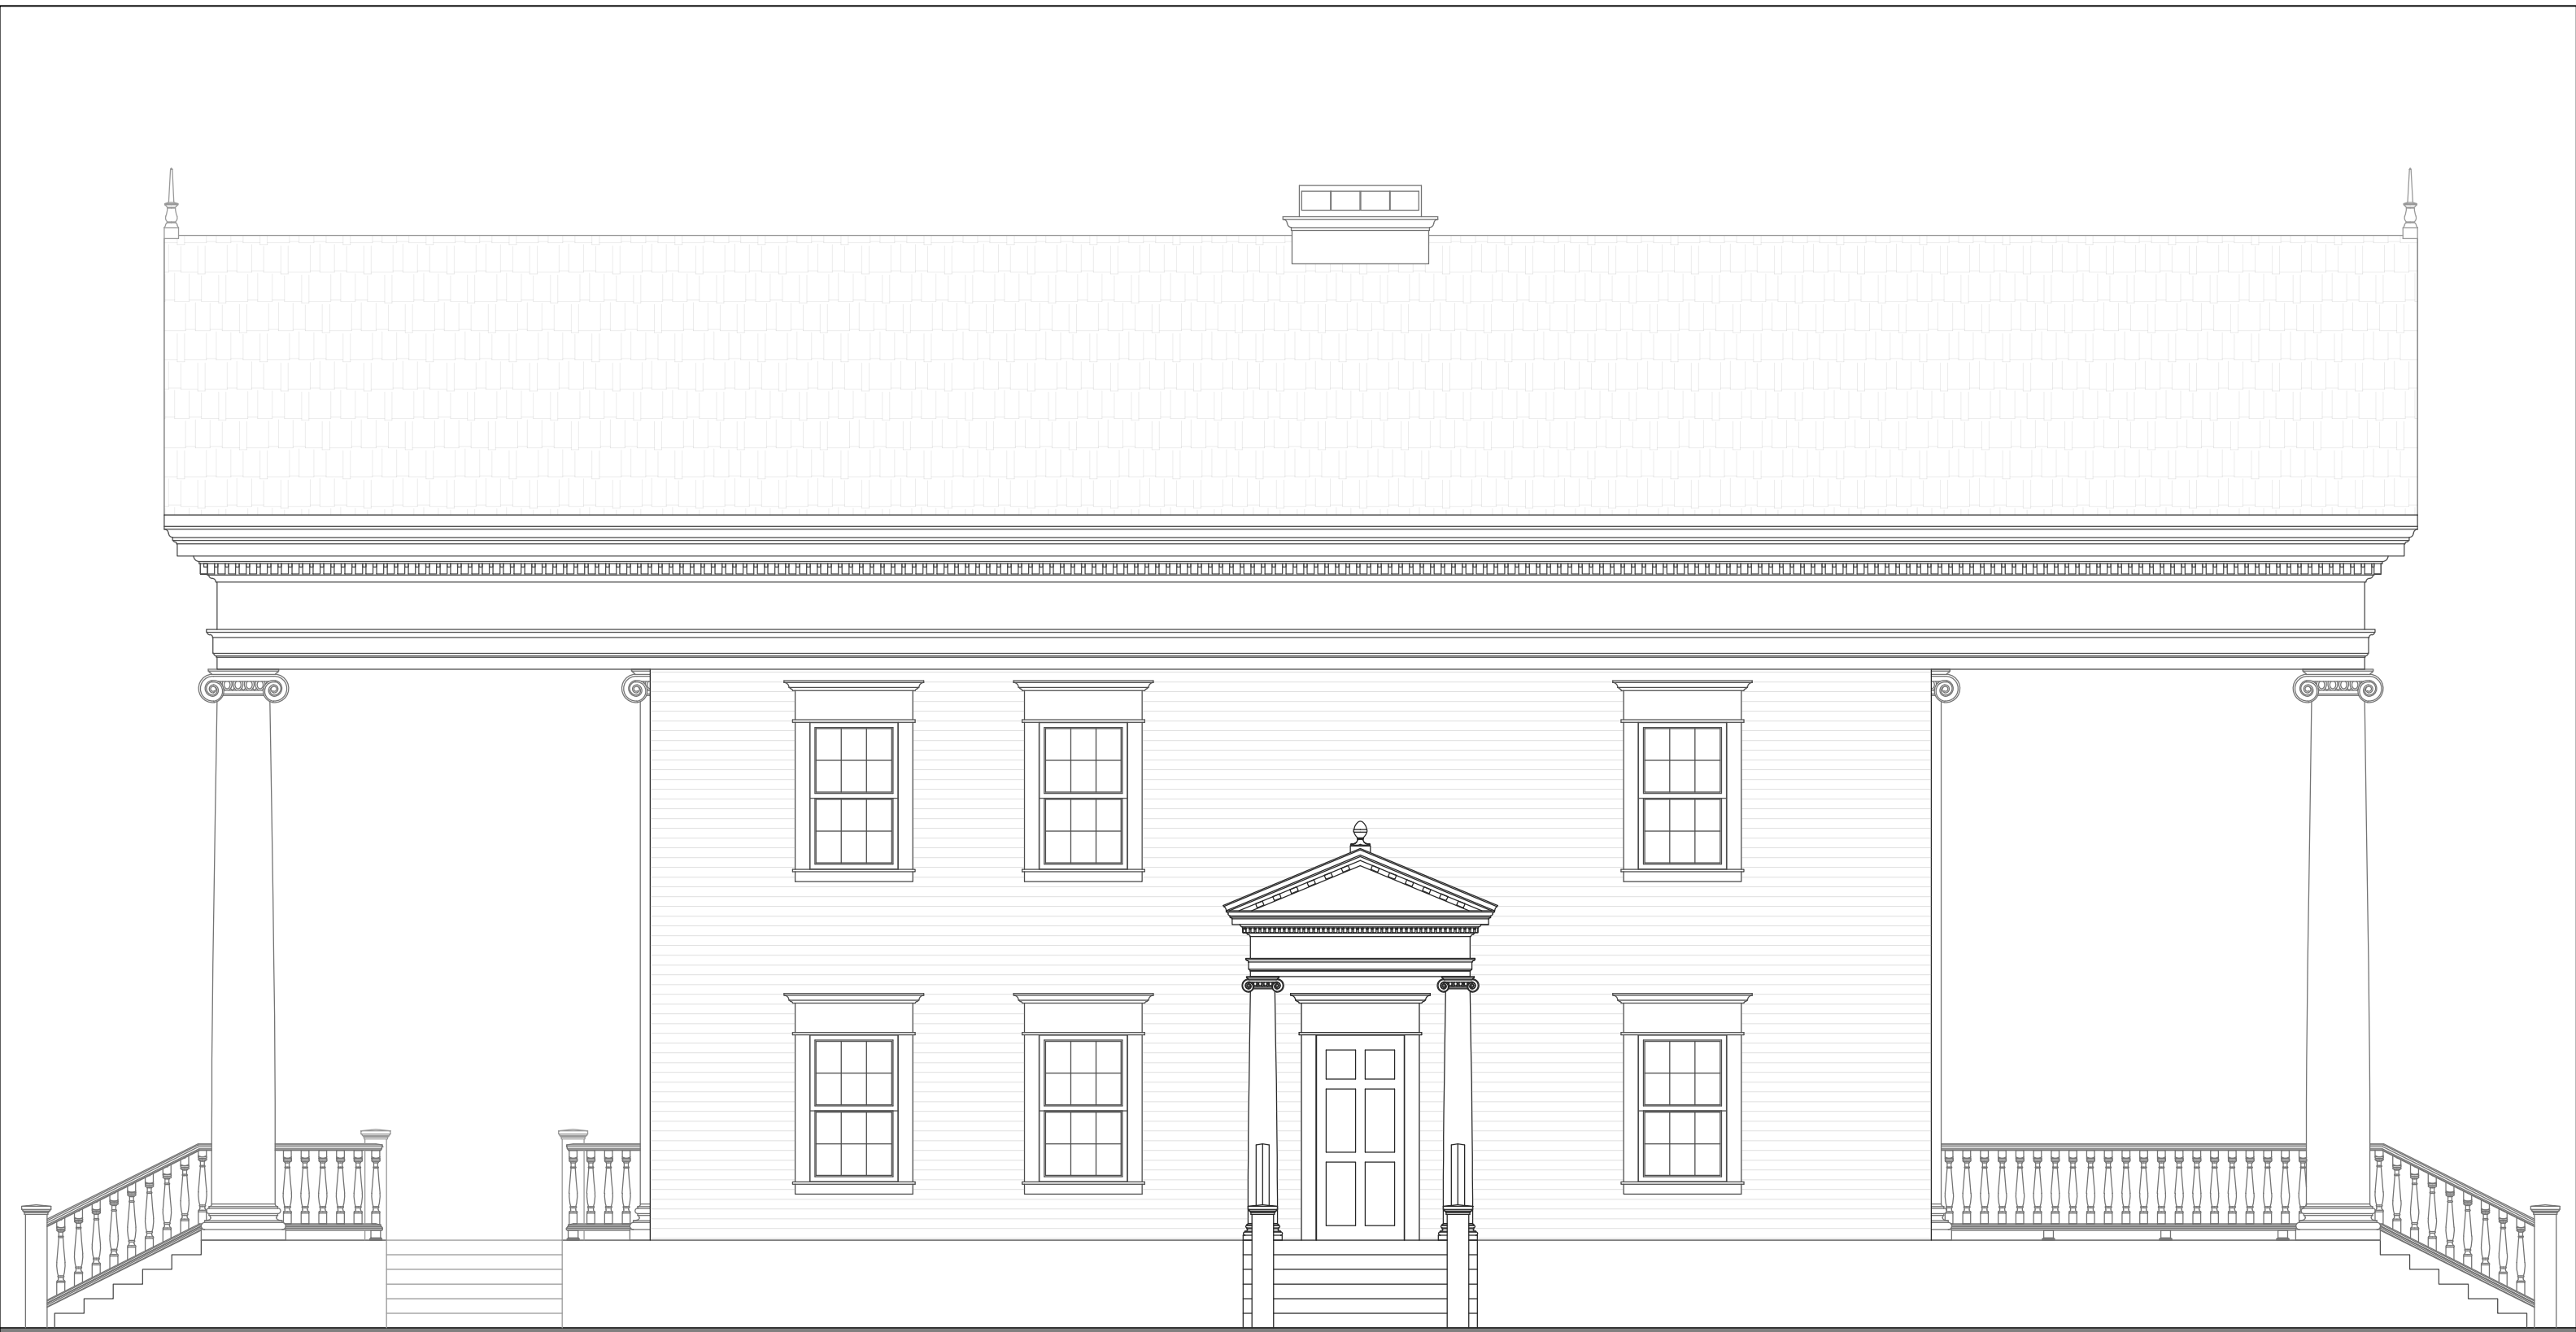


3/16" = 1'-0"

12/04/2025

RIGHT ELEVATION


MIRANDA MORTON

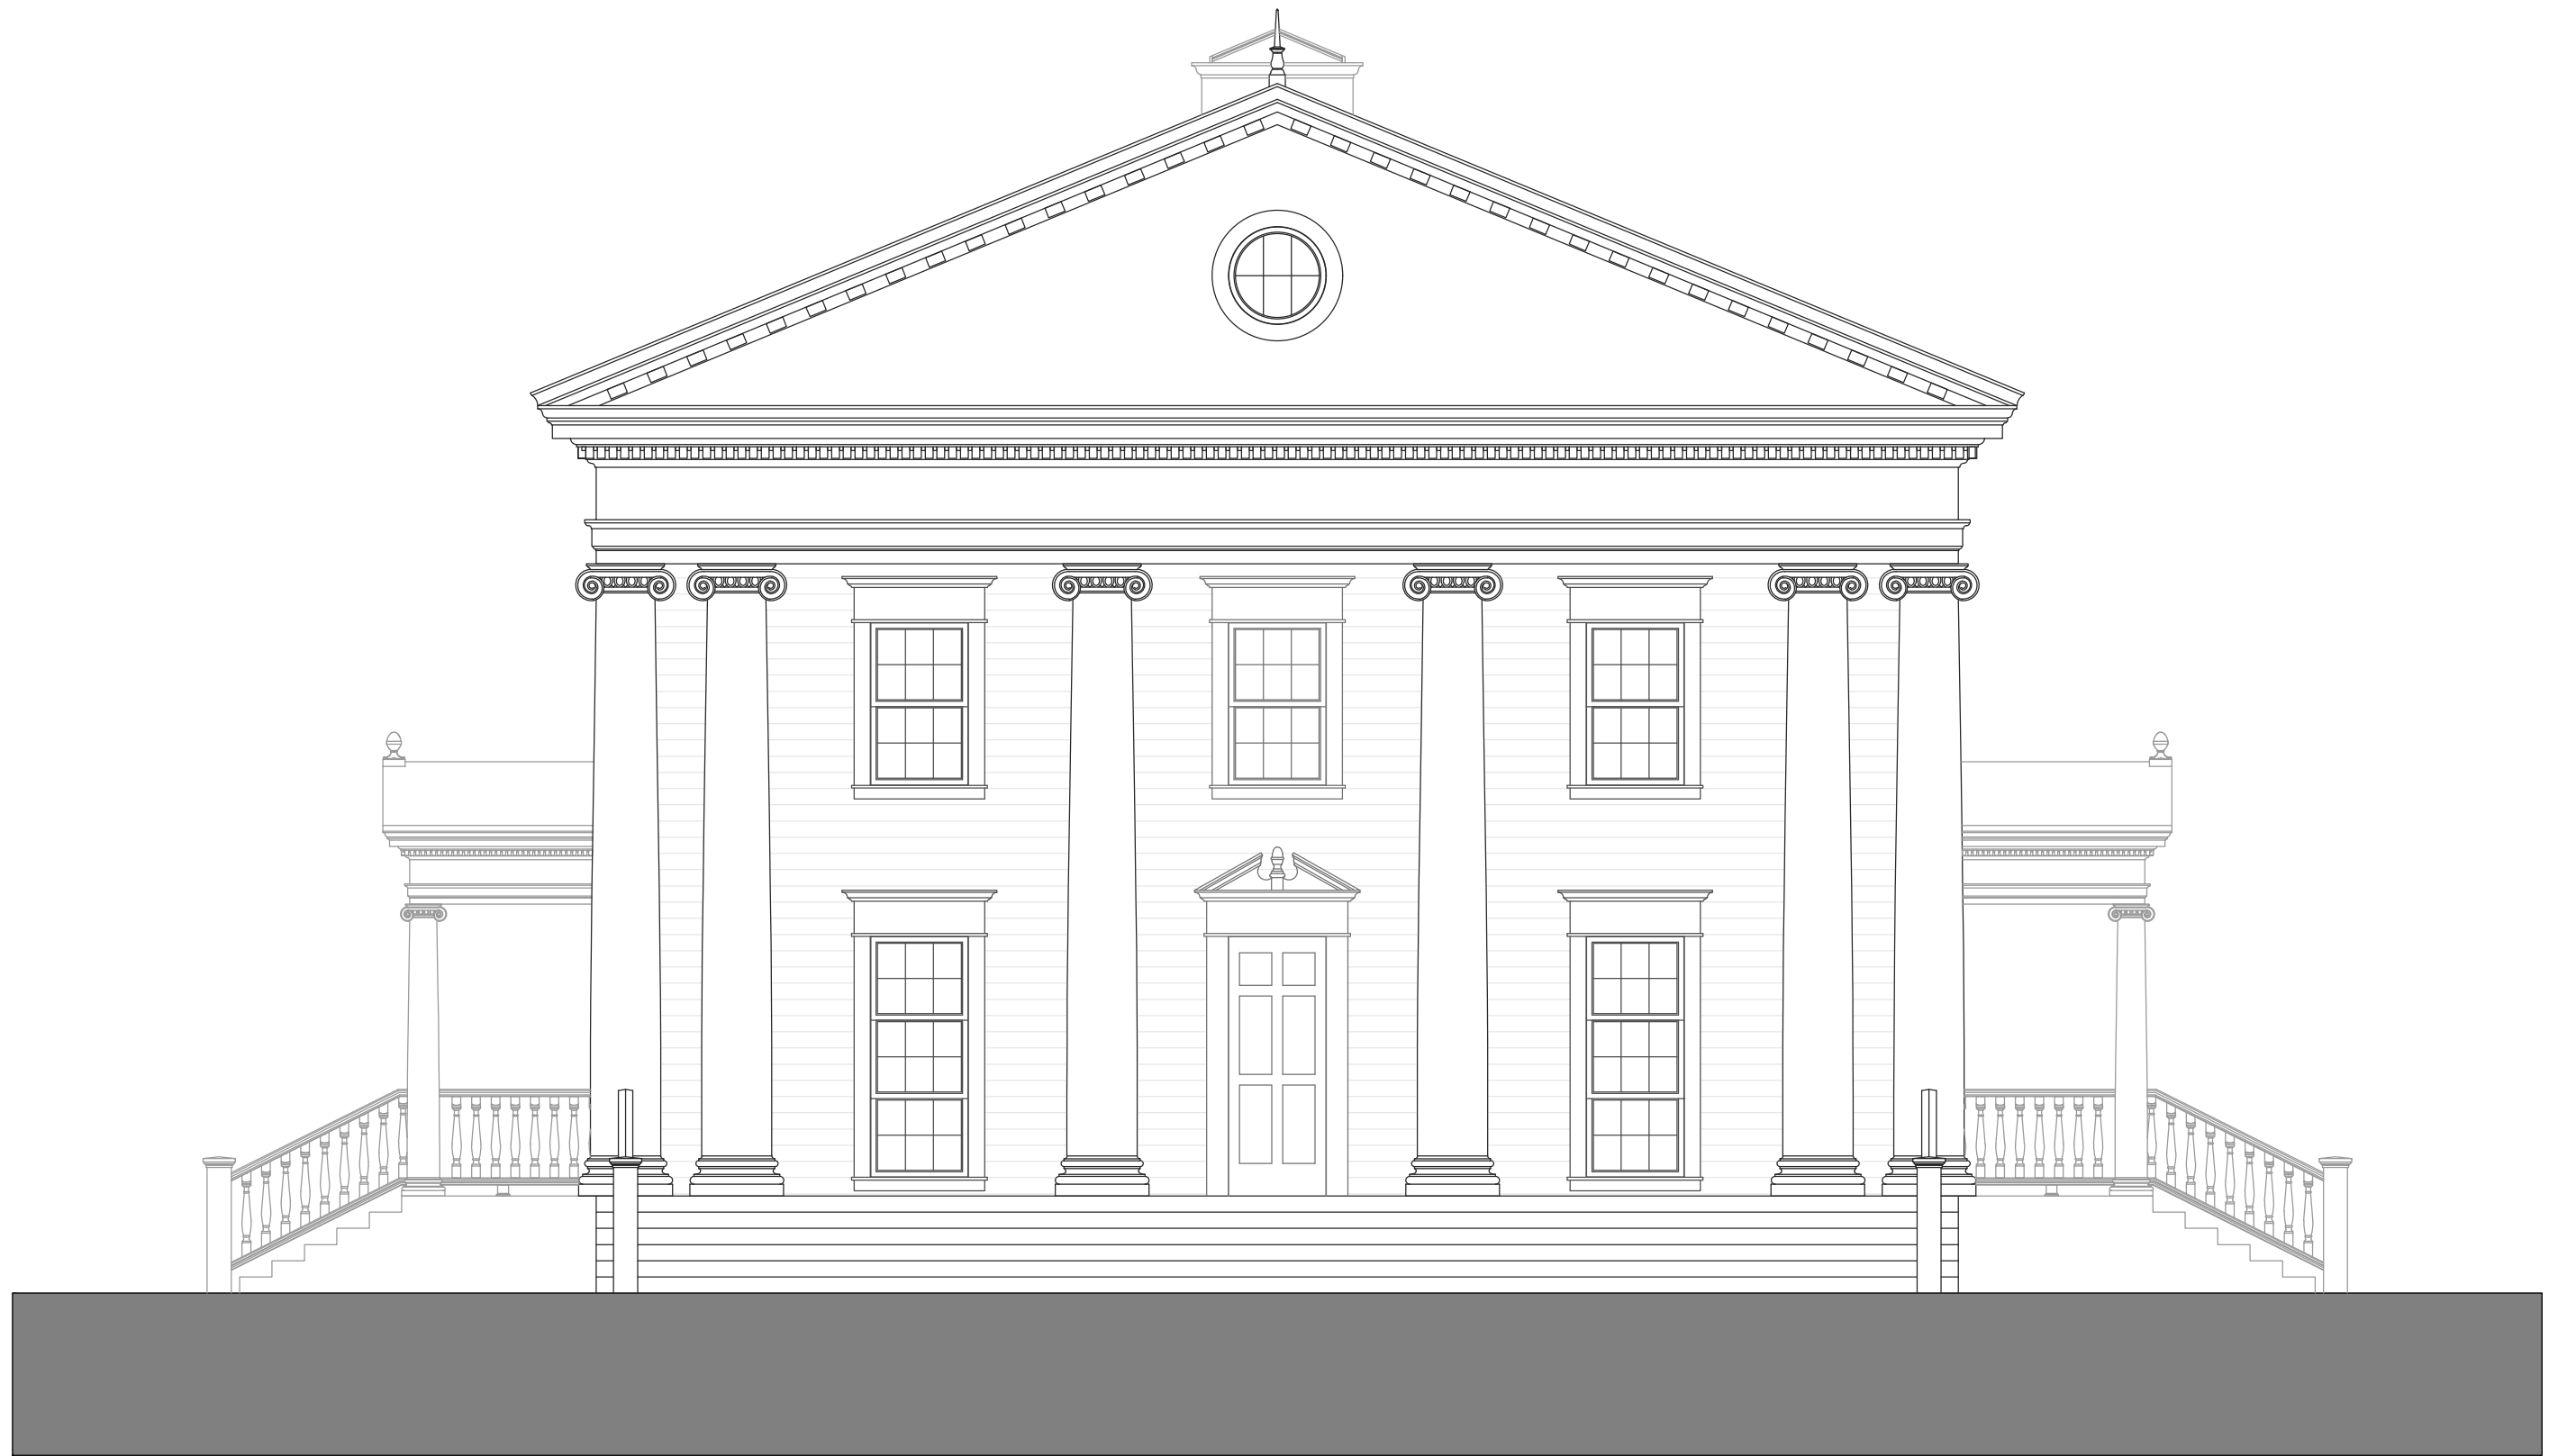

12/04/2025

BACK ELEVATION

3/16" = 1'-0"
MIRANDA MORTON



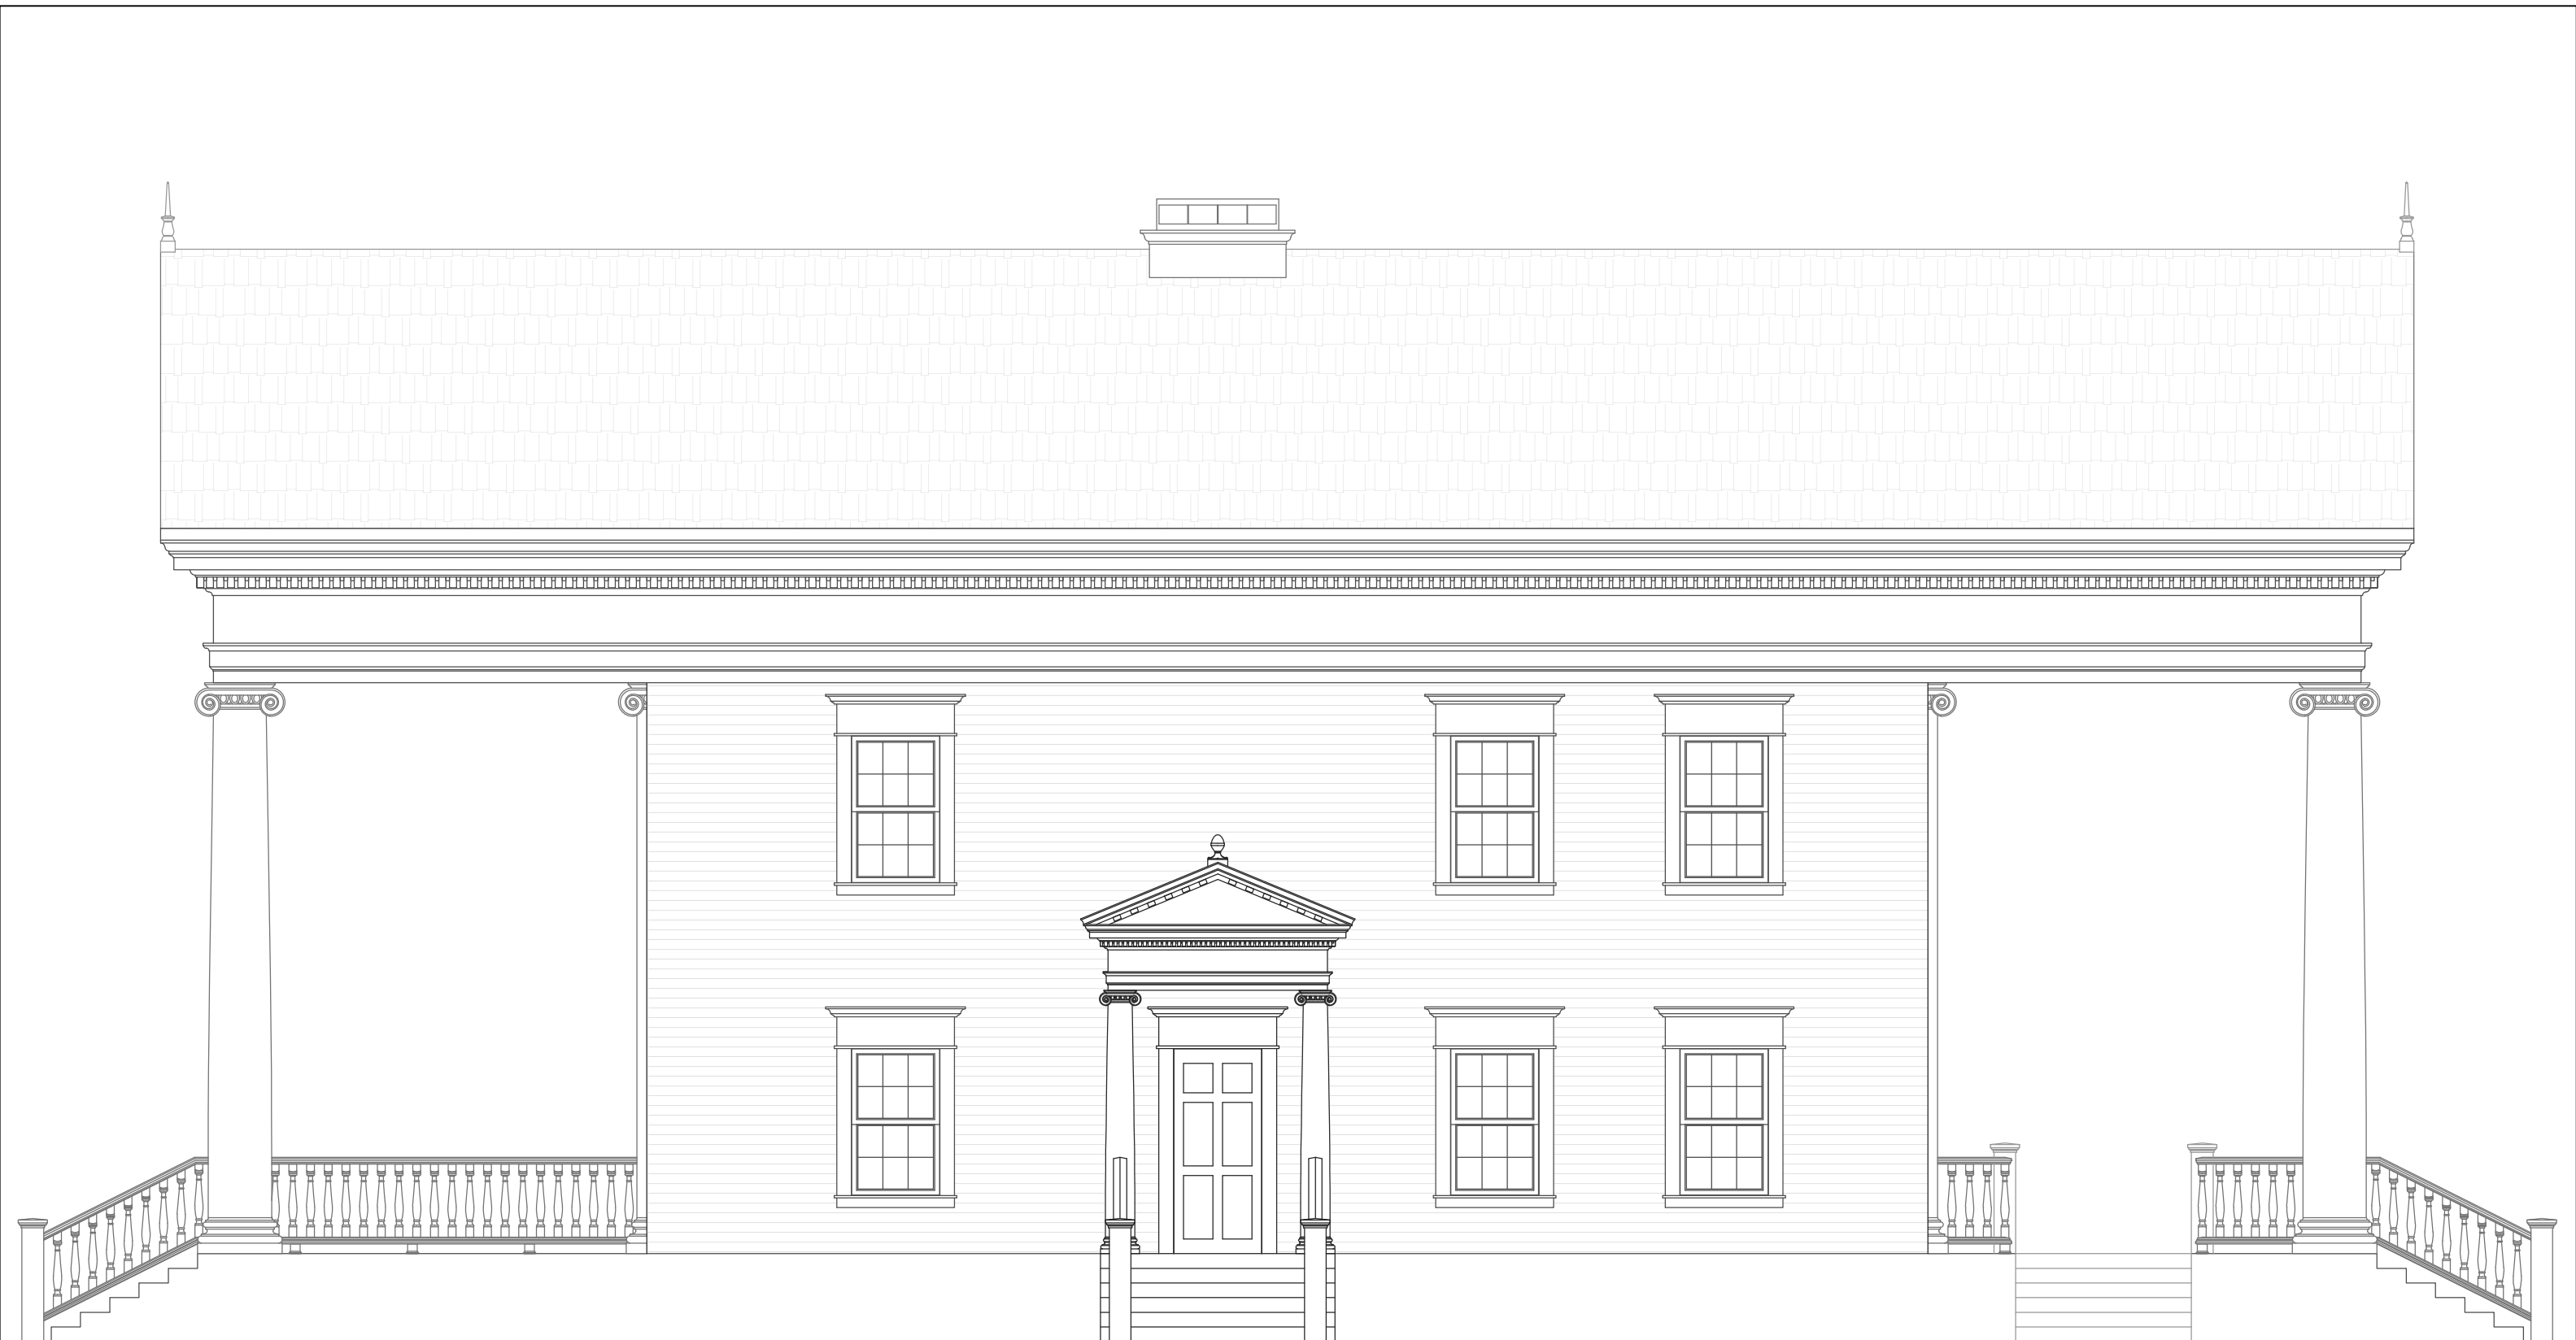


3/16" = 1'-0"

12/04/2025

LEFT ELEVATION

MIRANDA MORTON

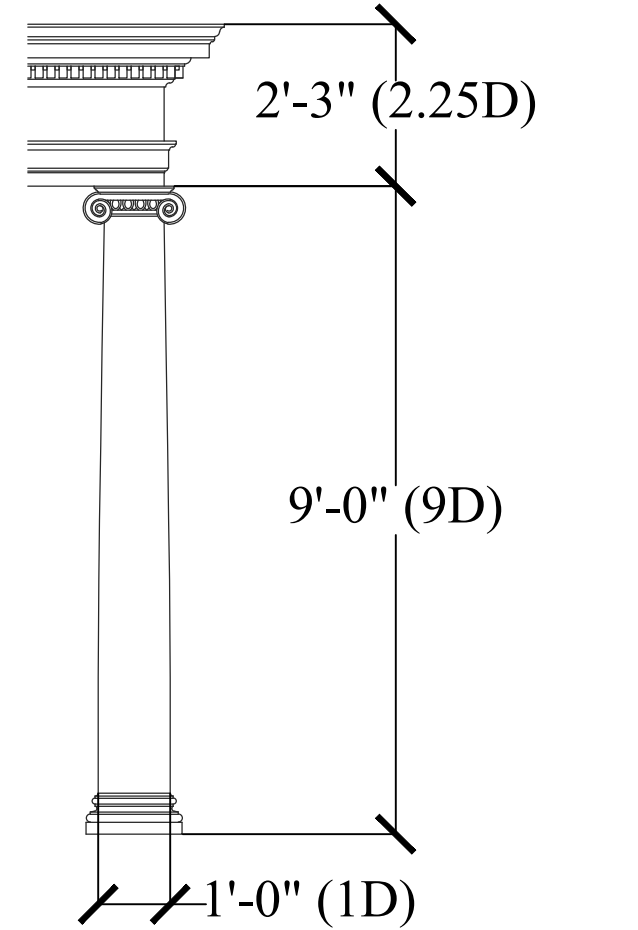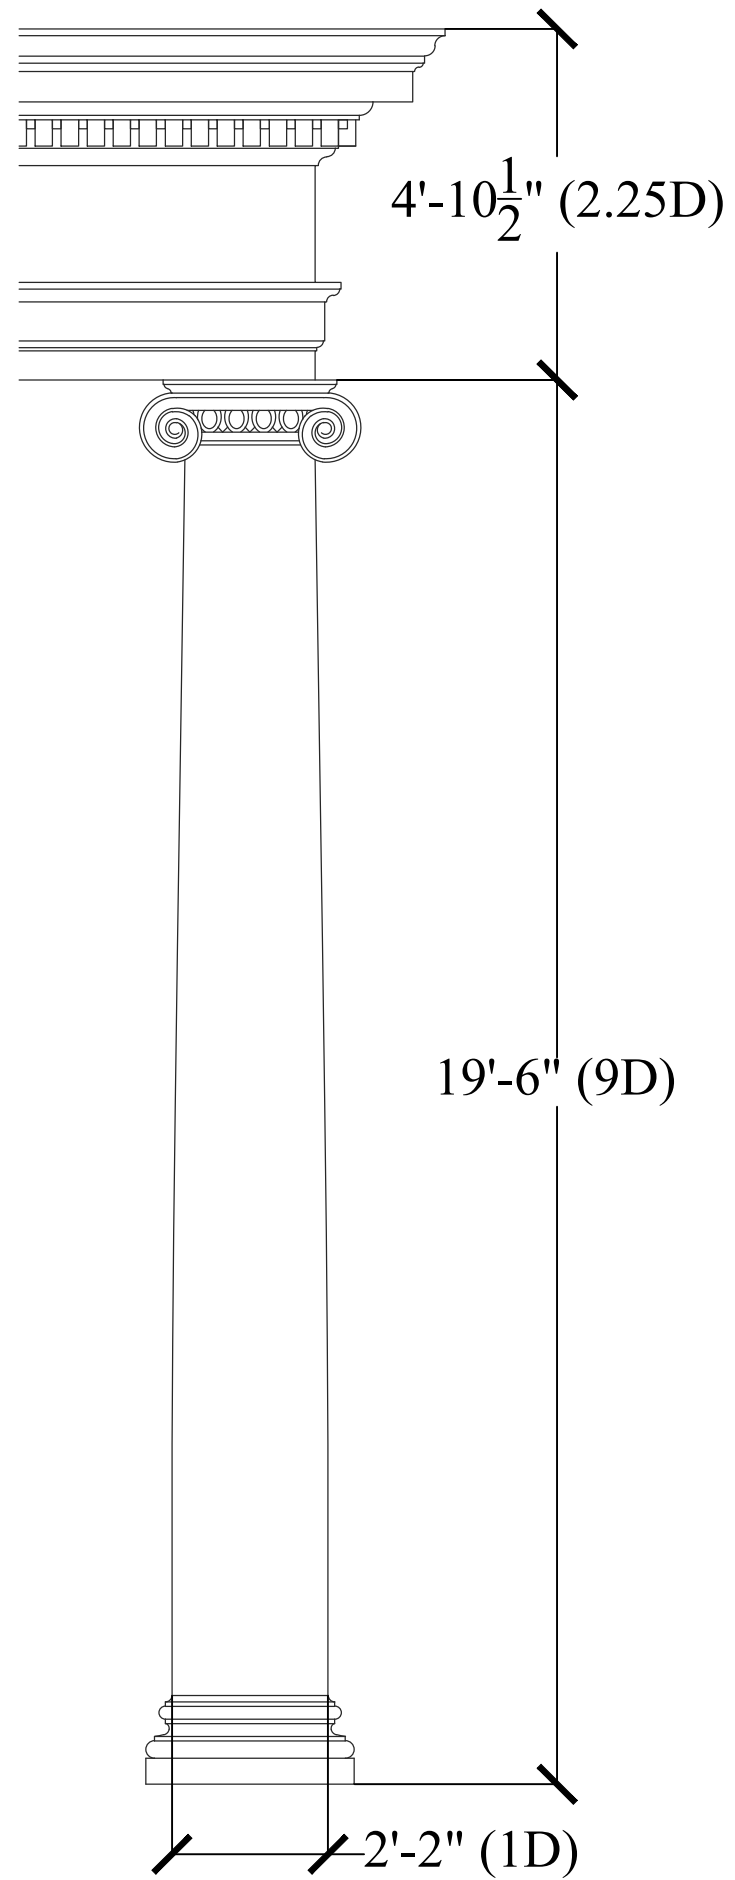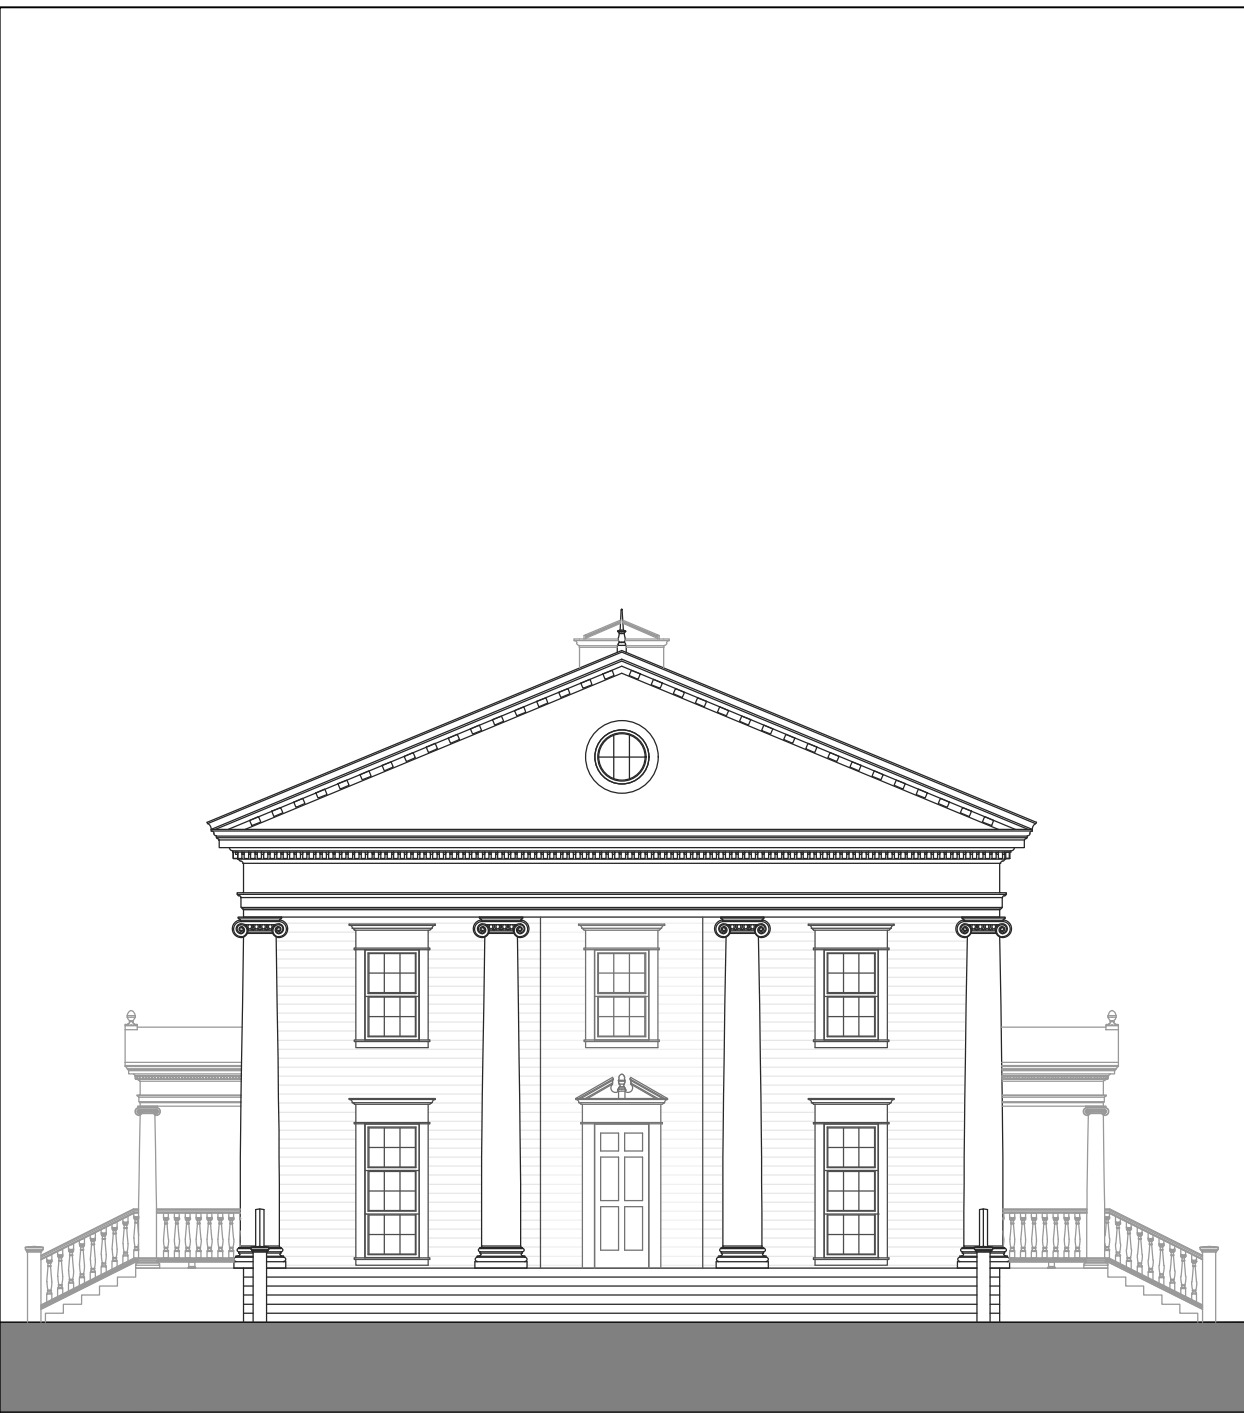

$\frac{3}{32}$ " = 1'-0"

FRONT/BACK

$\frac{3}{8}$ " = 1'-0"


SIDES

$\frac{3}{8}$ " = 1'-0"

12/04/2025

PORTICO

MIRANDA MORTON

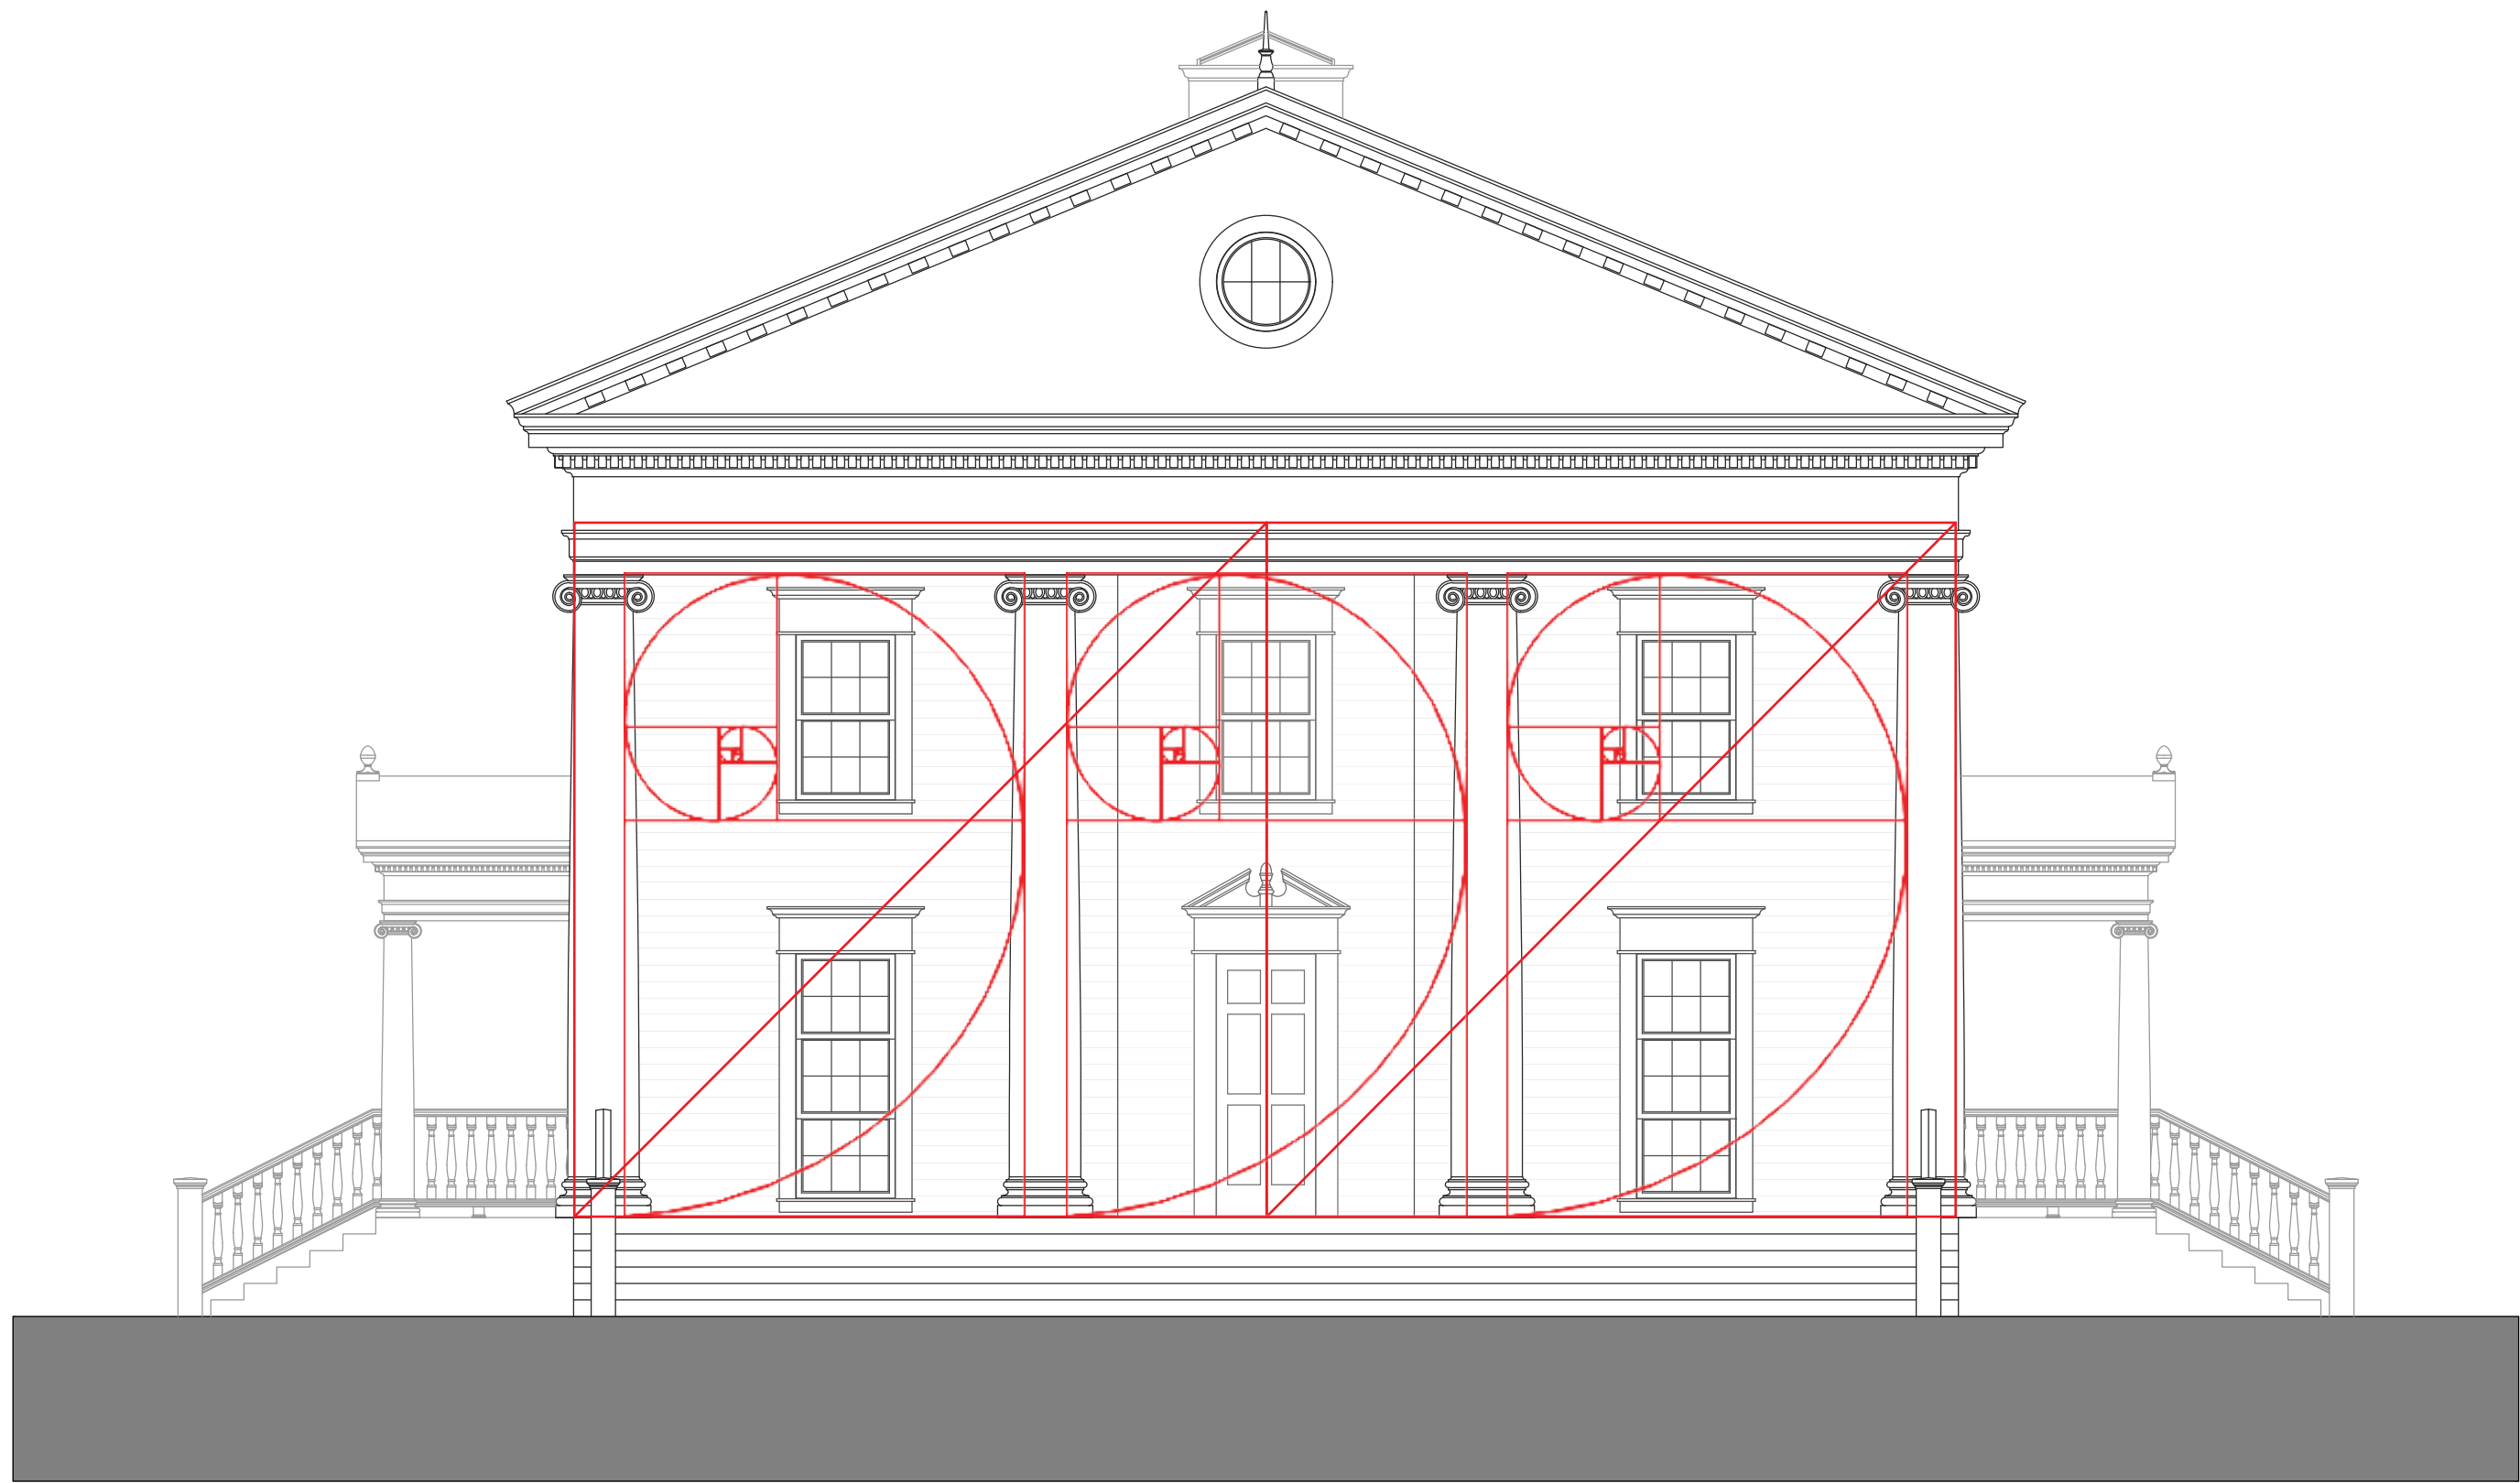

C

B

A

B


C

3/16" = 1'-0"

12/04/2025

ELEVATION DIAGRAM

MIRANDA MORTON

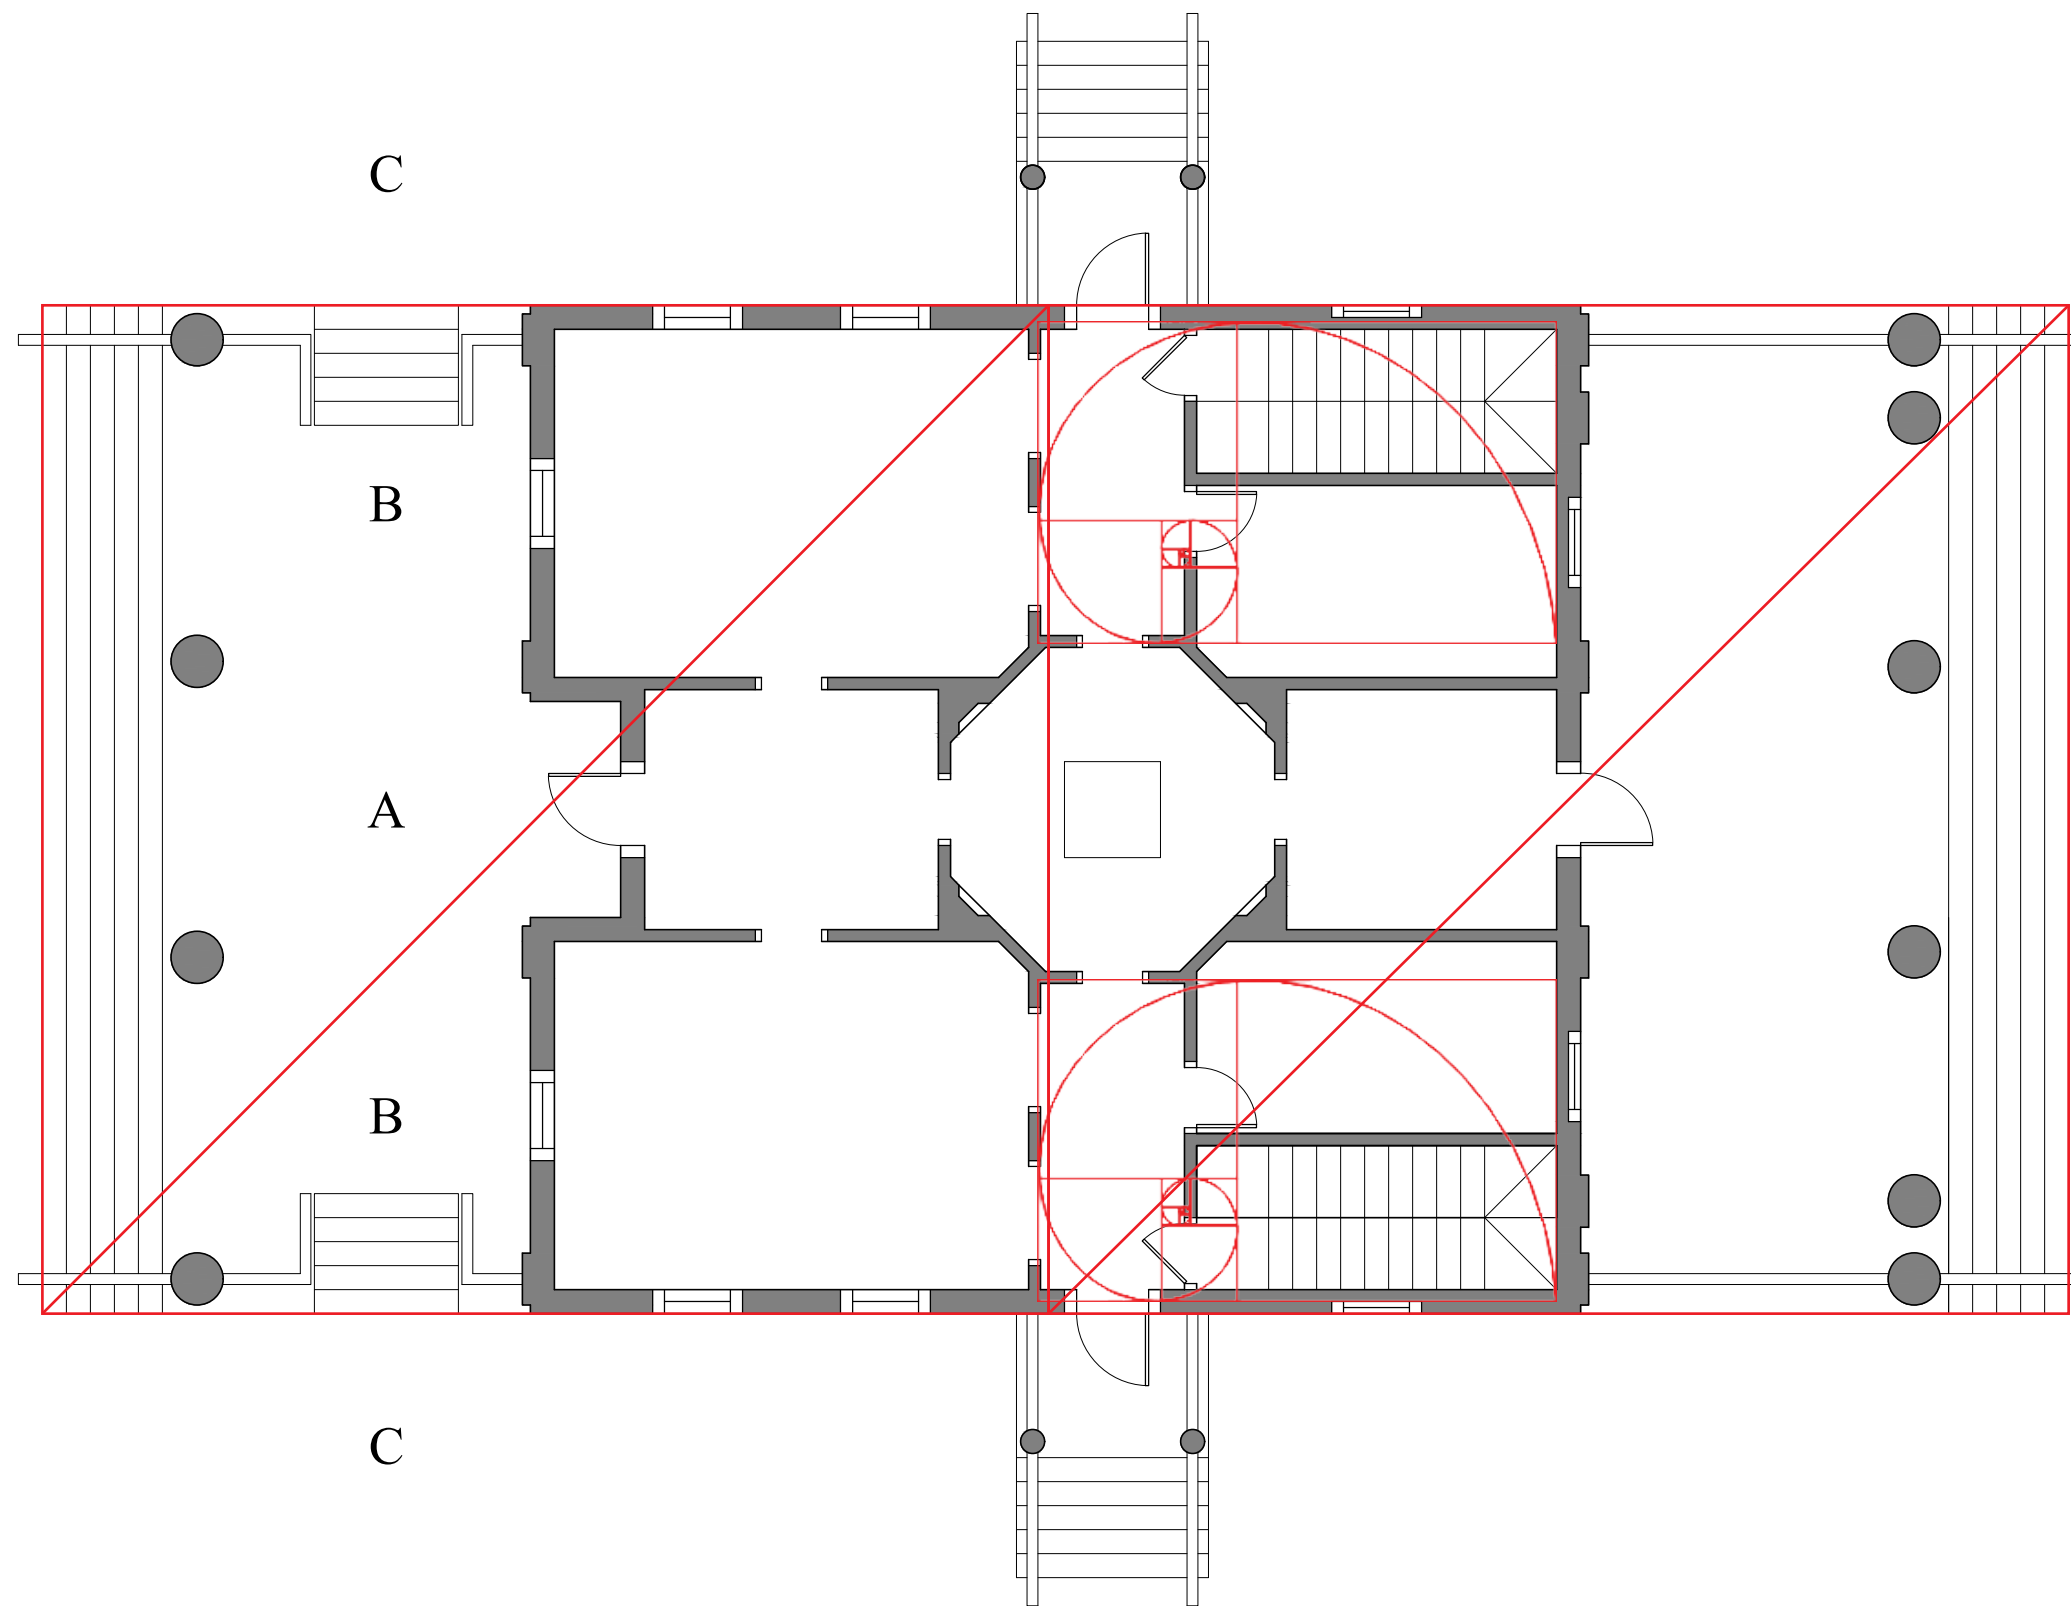

1/8" = 1'-0"

12/04/2025

FLOOR PLAN DIAGRAM

MIRANDA MORTON



12/04/2025

SECTION

3/16" = 1'-0"
MIRANDA MORTON




3/16" = 1'-0"

12/04/2025

SECTION

MIRANDA MORTON

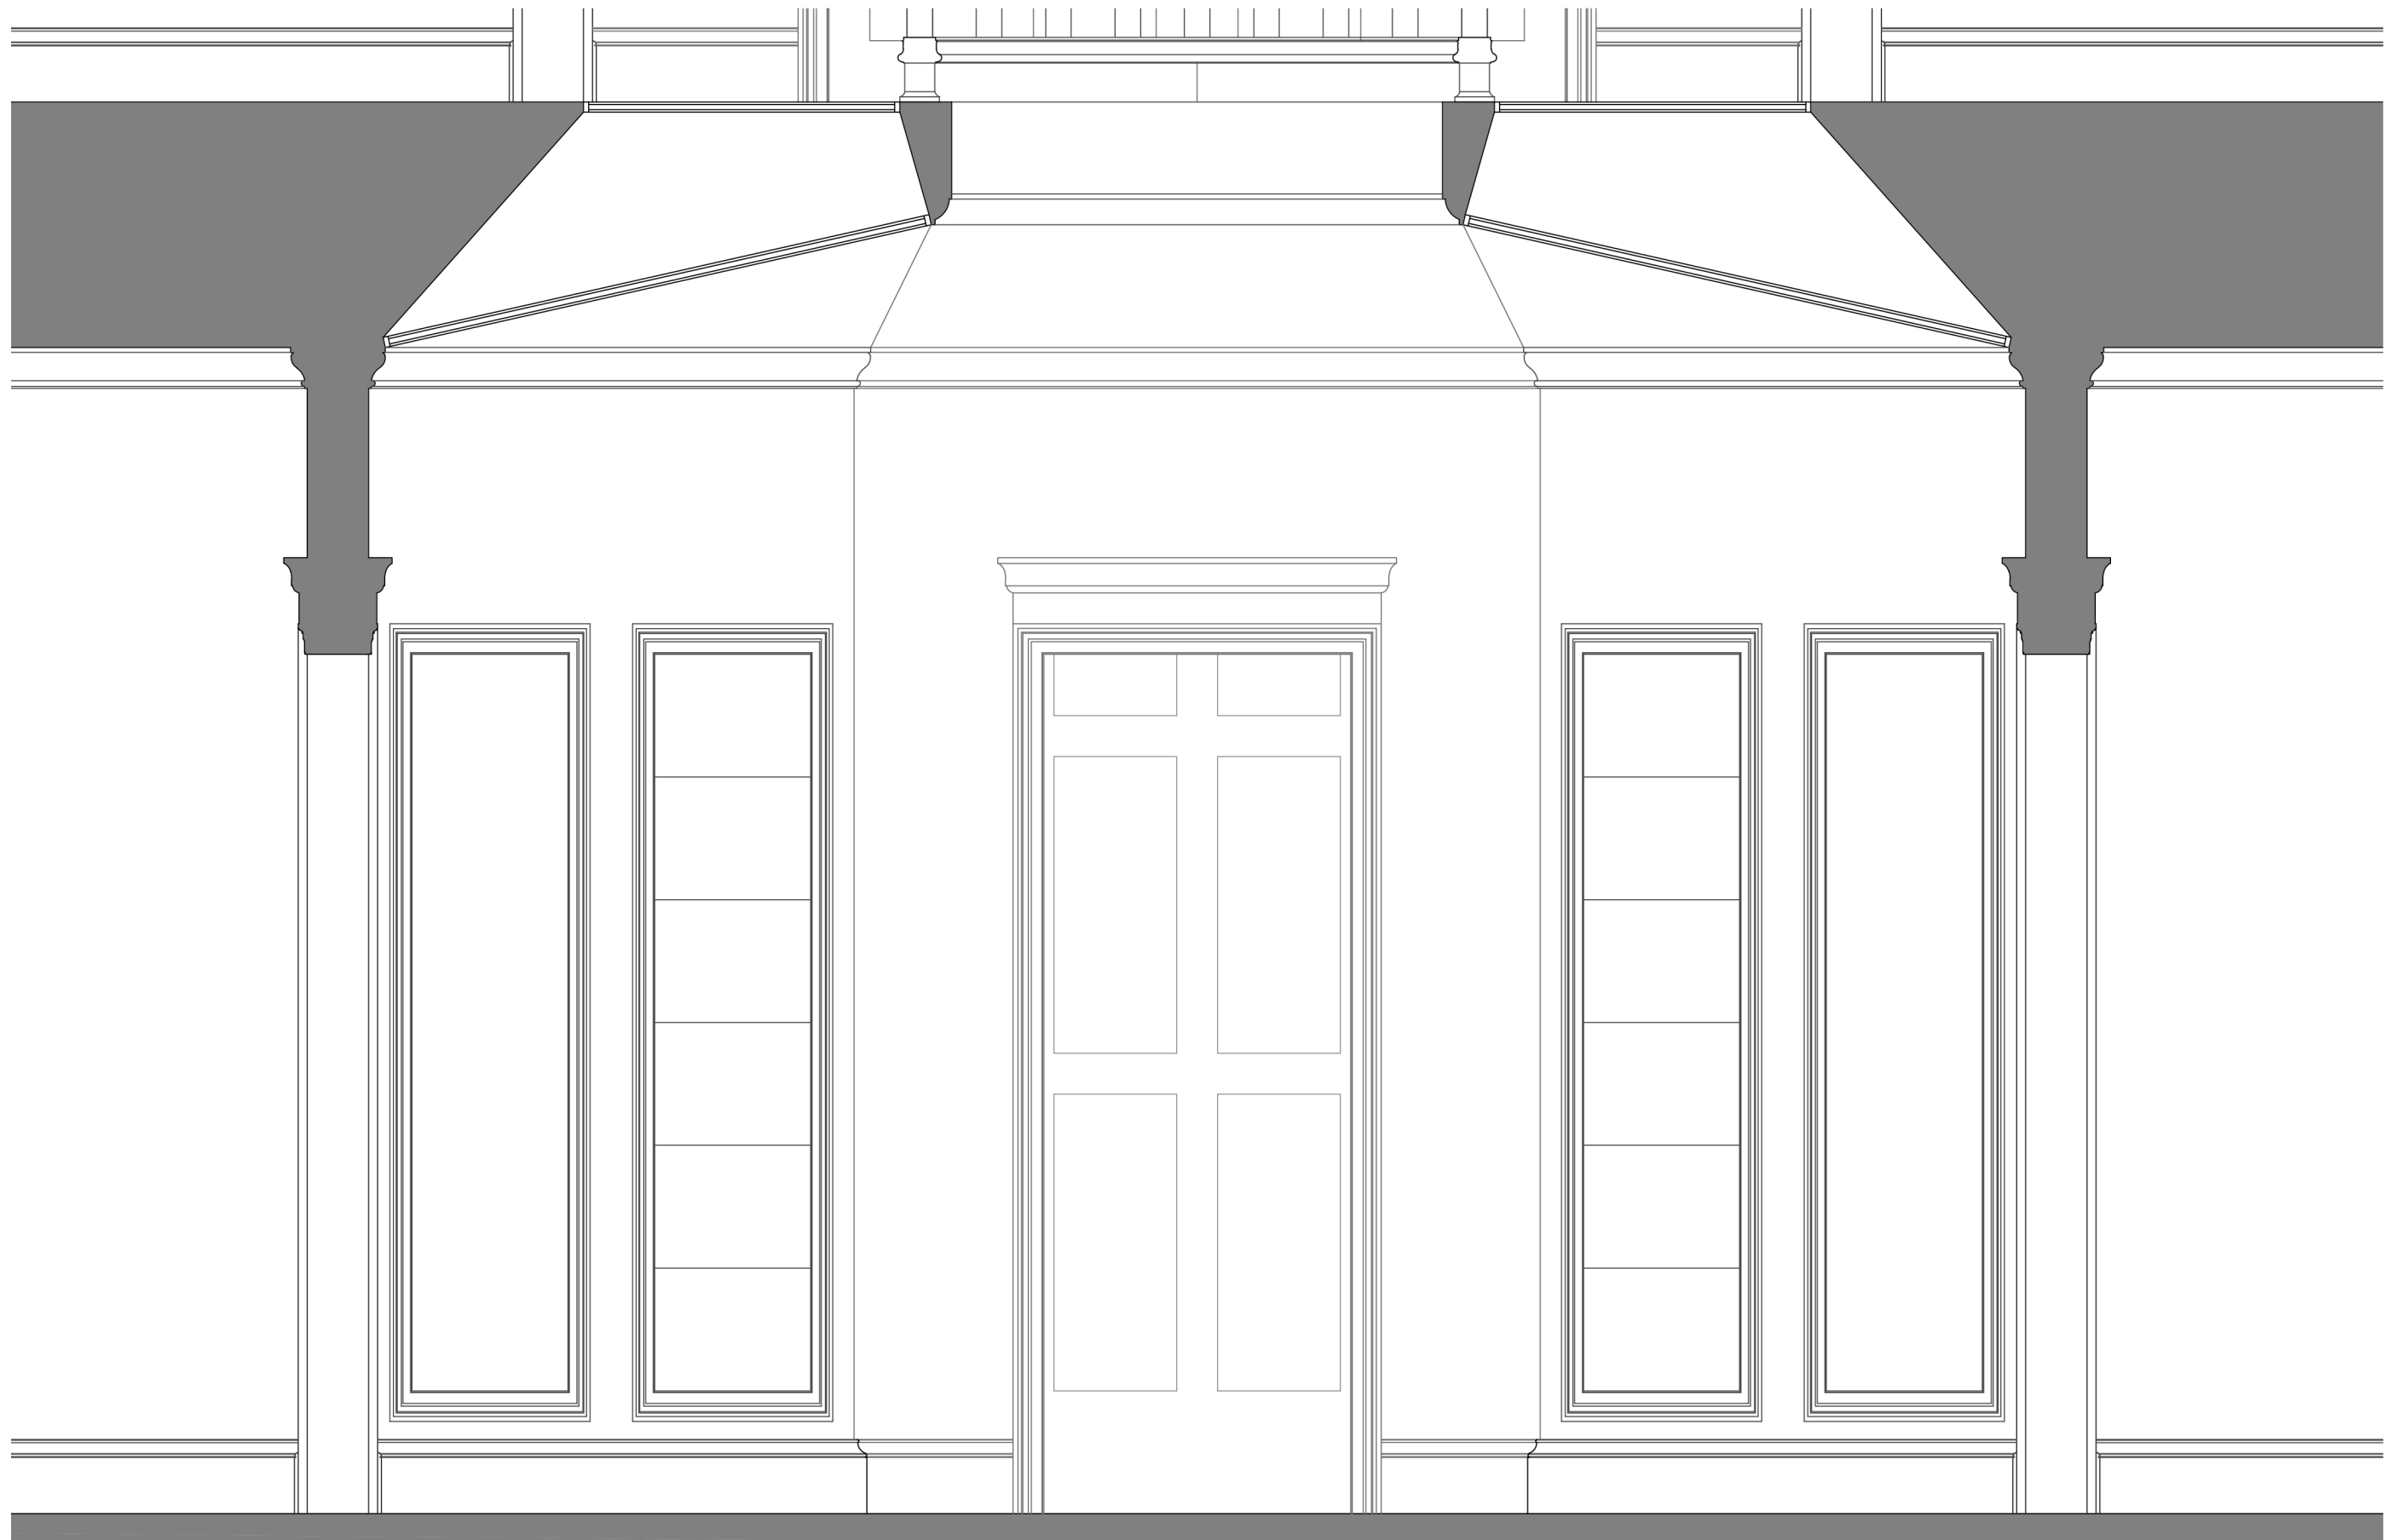


3/4" = 1'-0"


12/04/2025

SECTION

MIRANDA MORTON

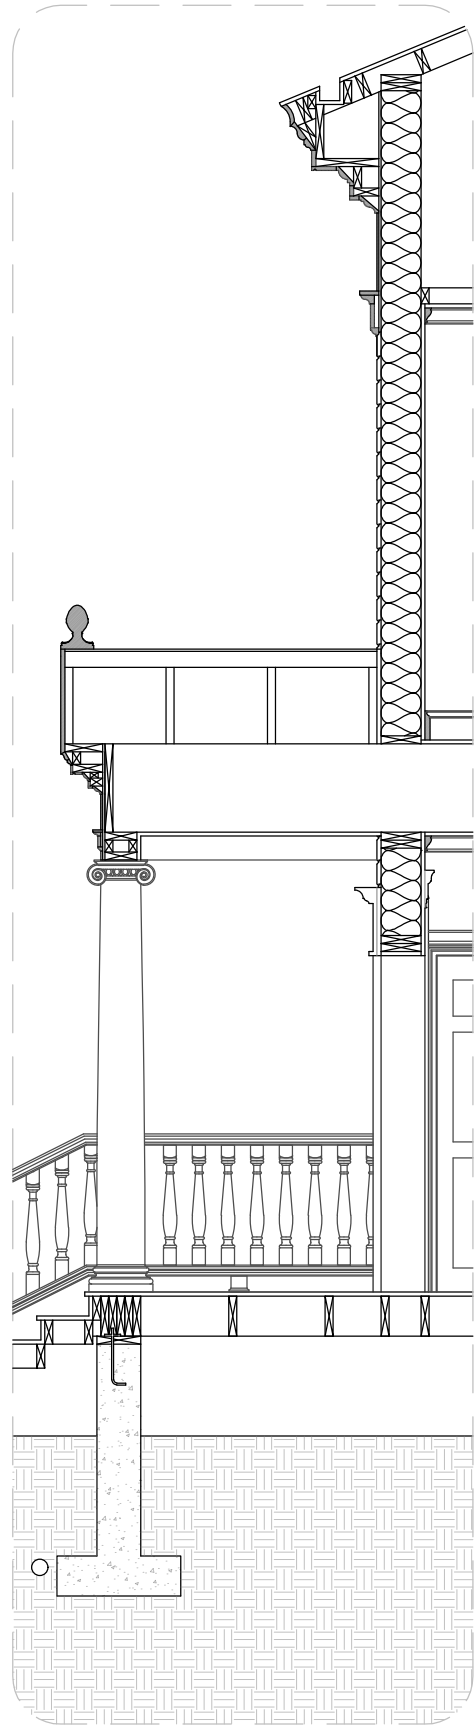

1/4" = 1'-0"



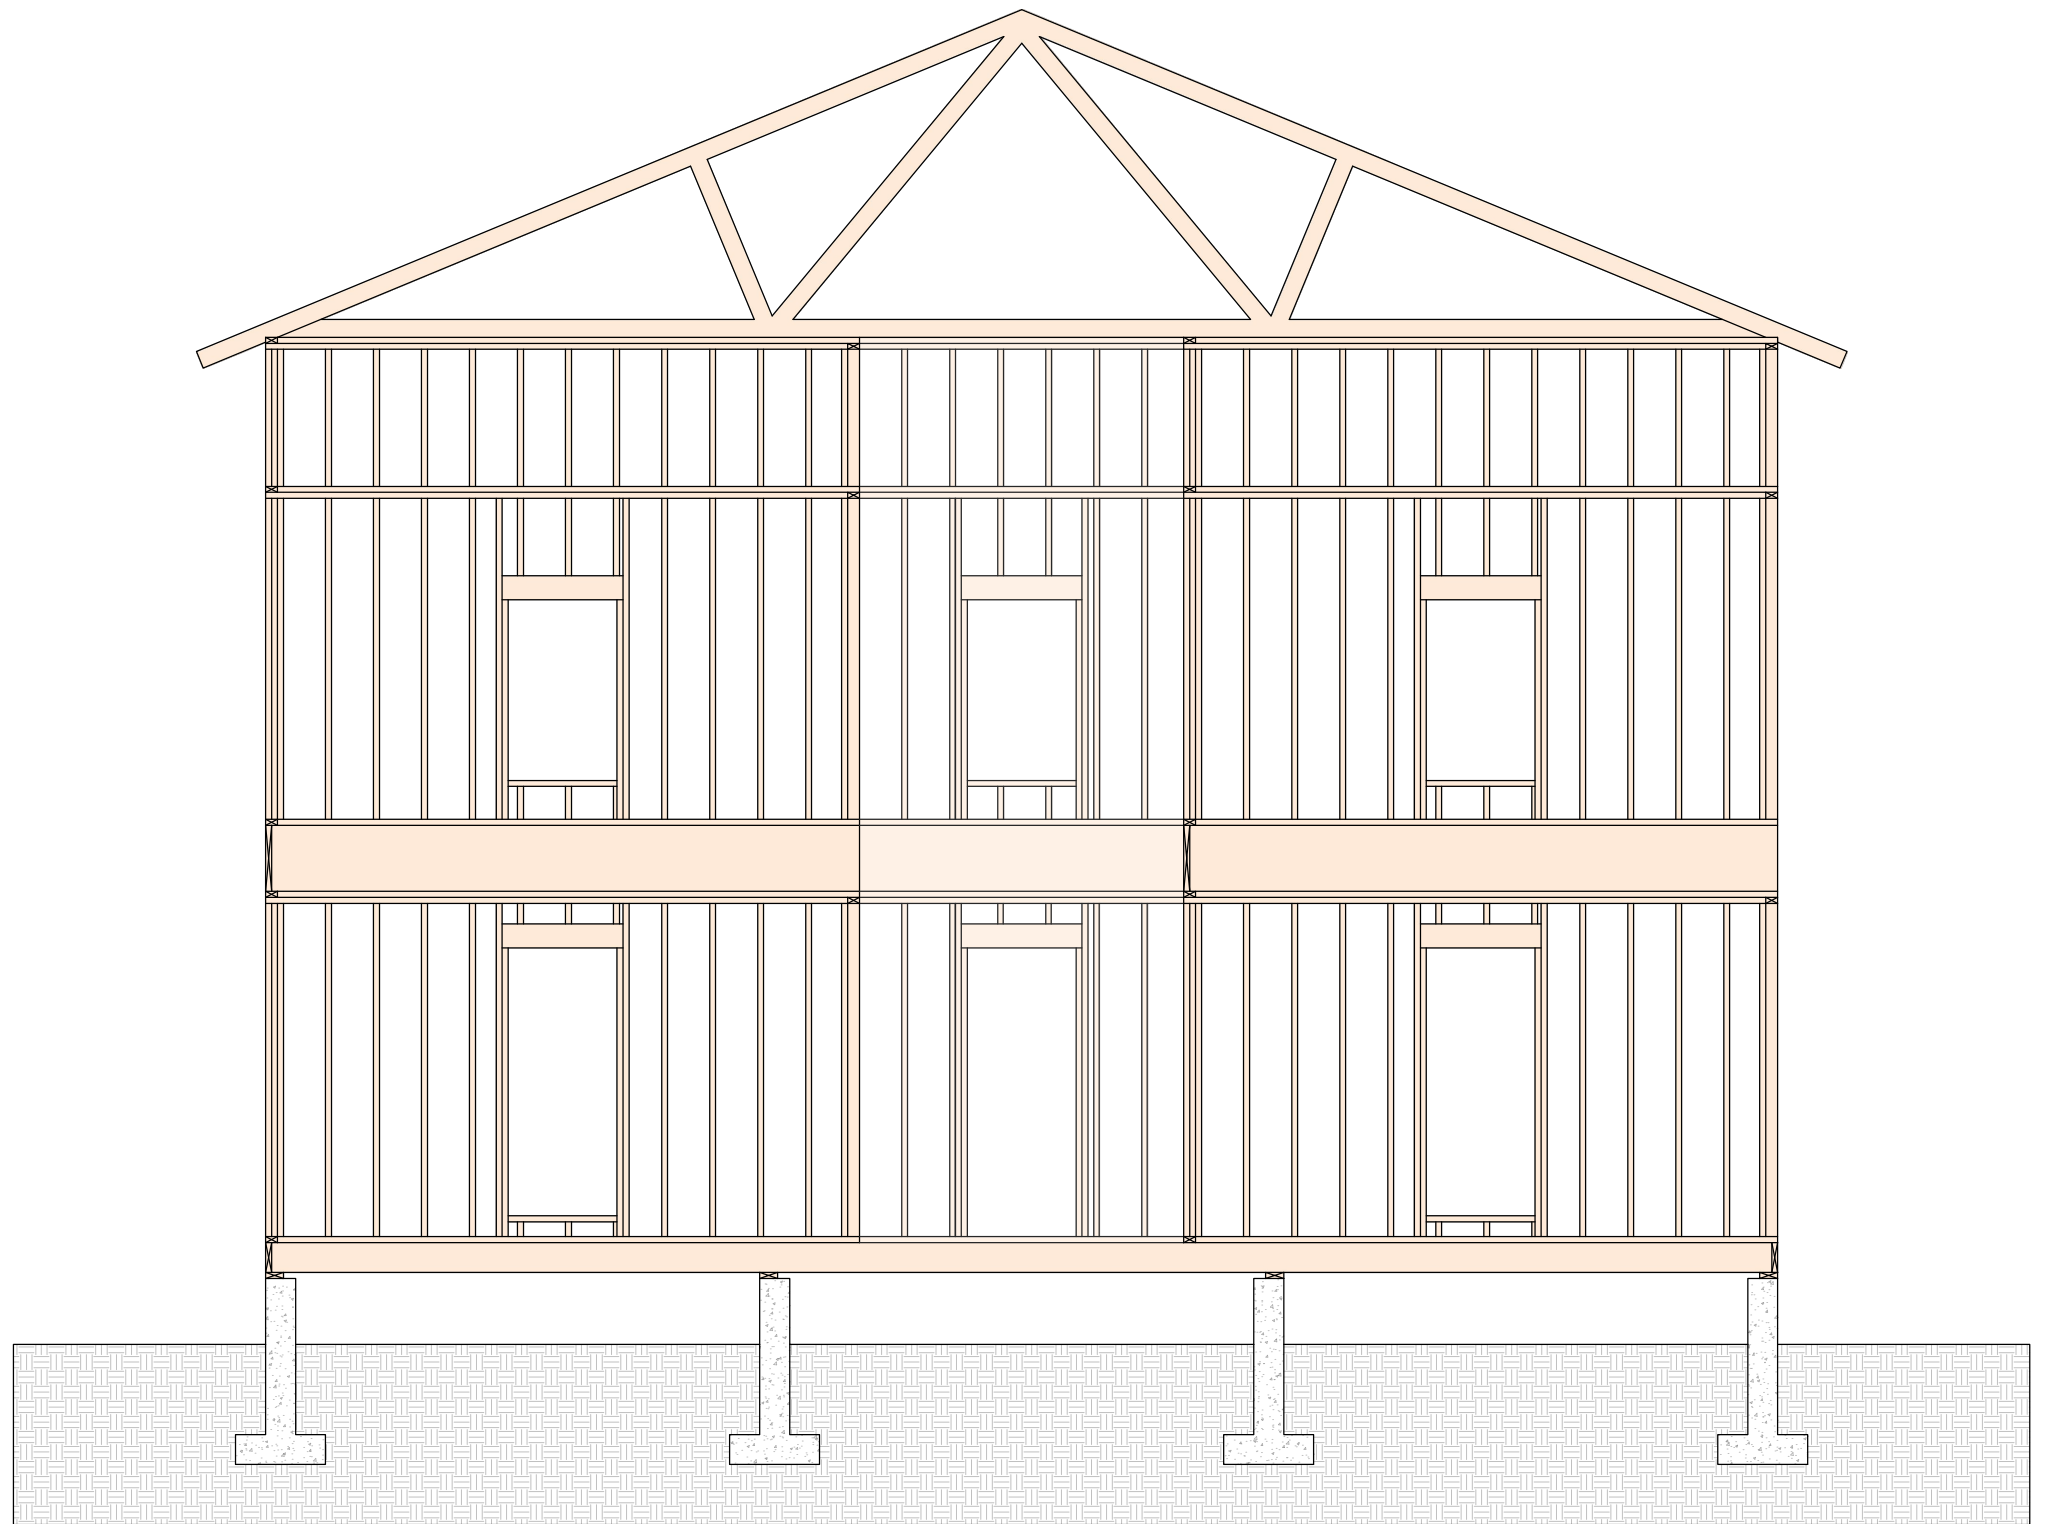


3/16" = 1'-0"

12/04/2025


WALL SECTION & FRAMING

MIRANDA MORTON

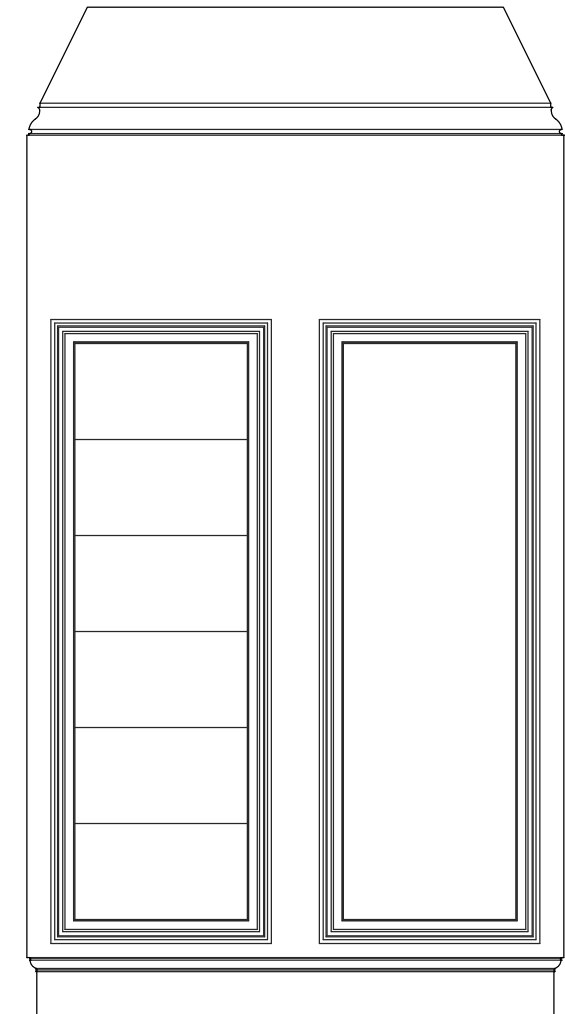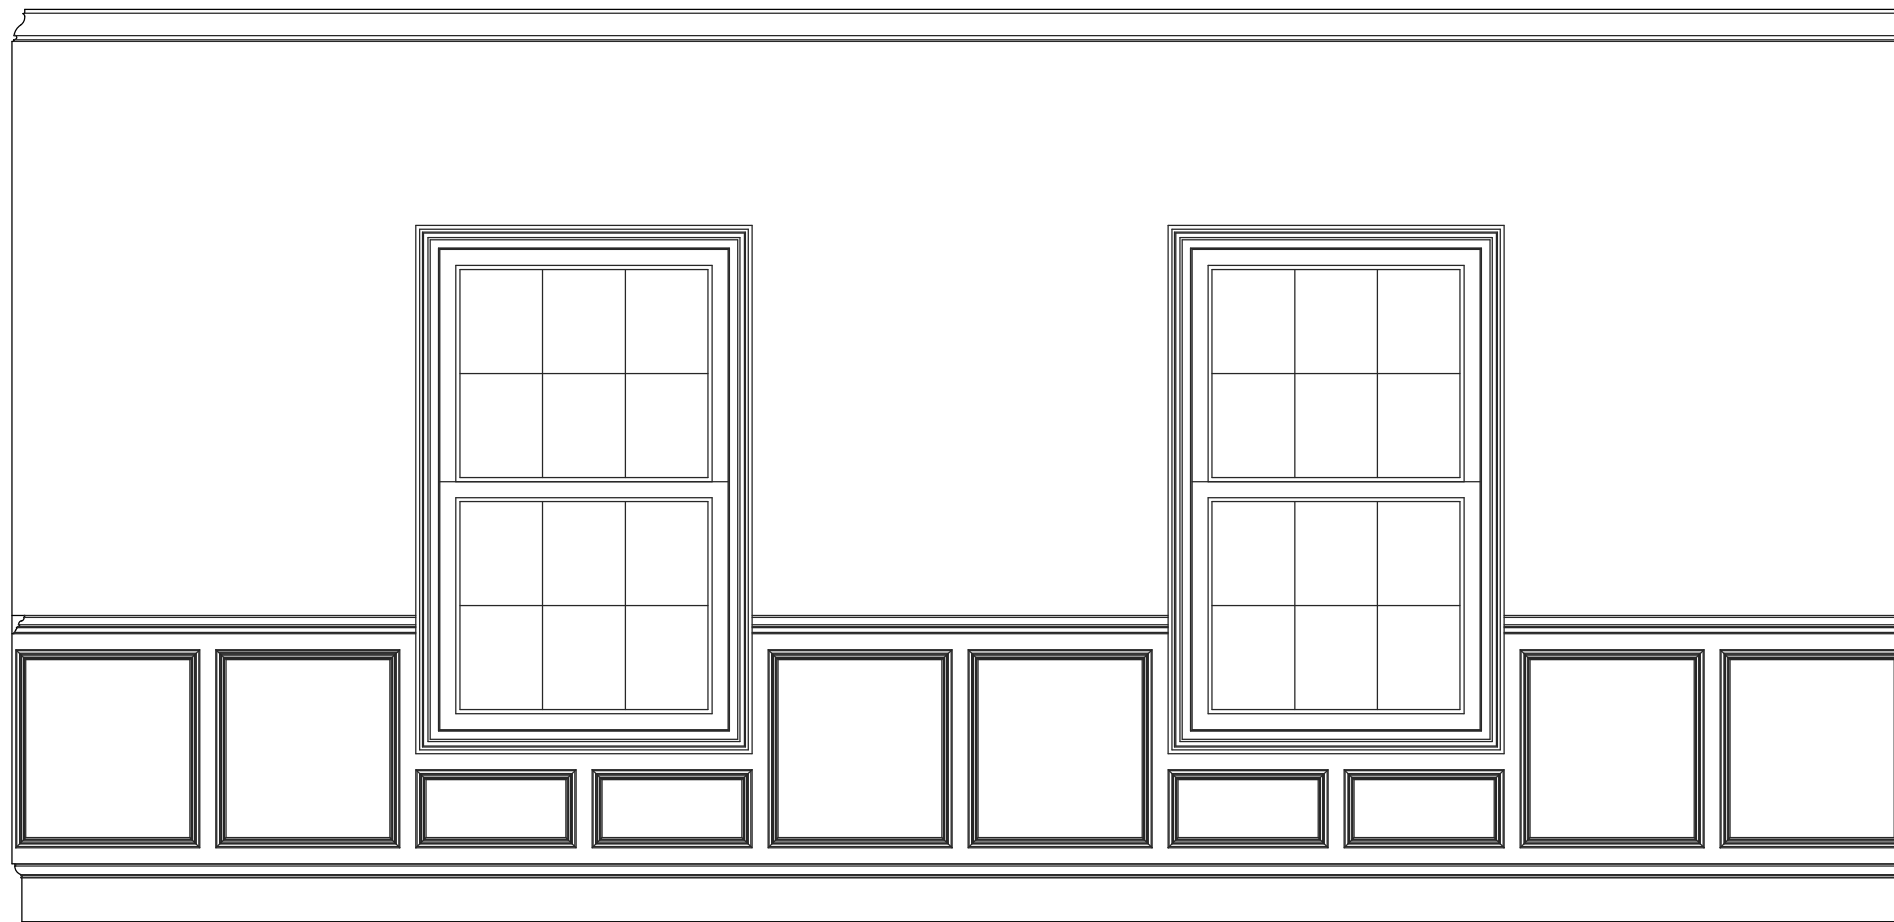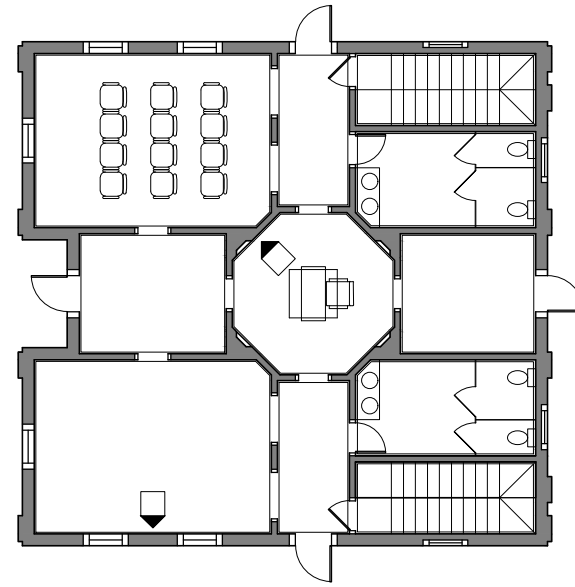

1/2" = 1'-0"

1/2" = 1'-0"

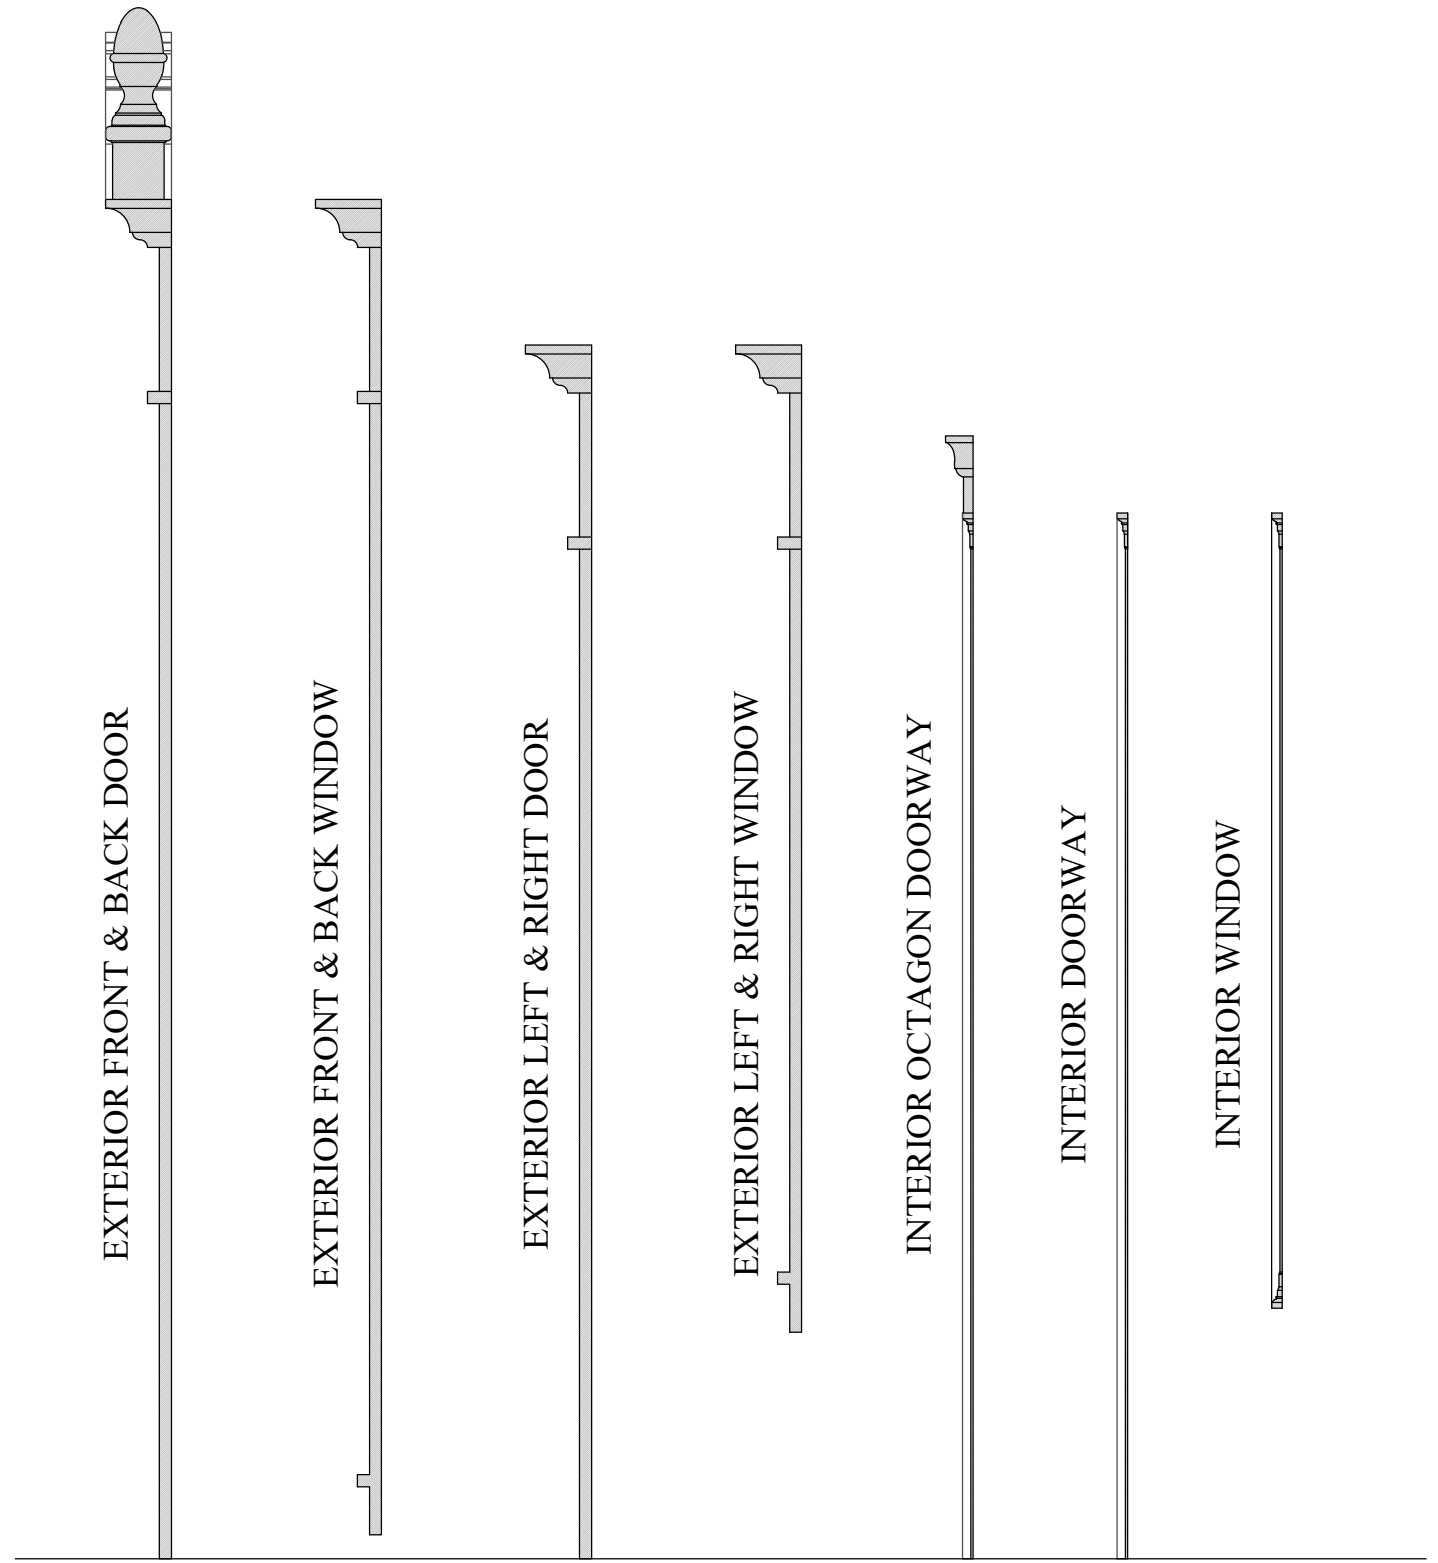

EXTERIOR FRONT & BACK DOOR

EXTERIOR FRONT & BACK WINDOW

EXTERIOR LEFT & RIGHT DOOR

EXTERIOR LEFT & RIGHT WINDOW

INTERIOR OCTAGON DOORWAY

INTERIOR DOORWAY

INTERIOR WINDOW

3/4" = 1'-0"



12/04/2025

RENDERING


MIRANDA MORTON



12/04/2025

RENDERING

MIRANDA MORTON

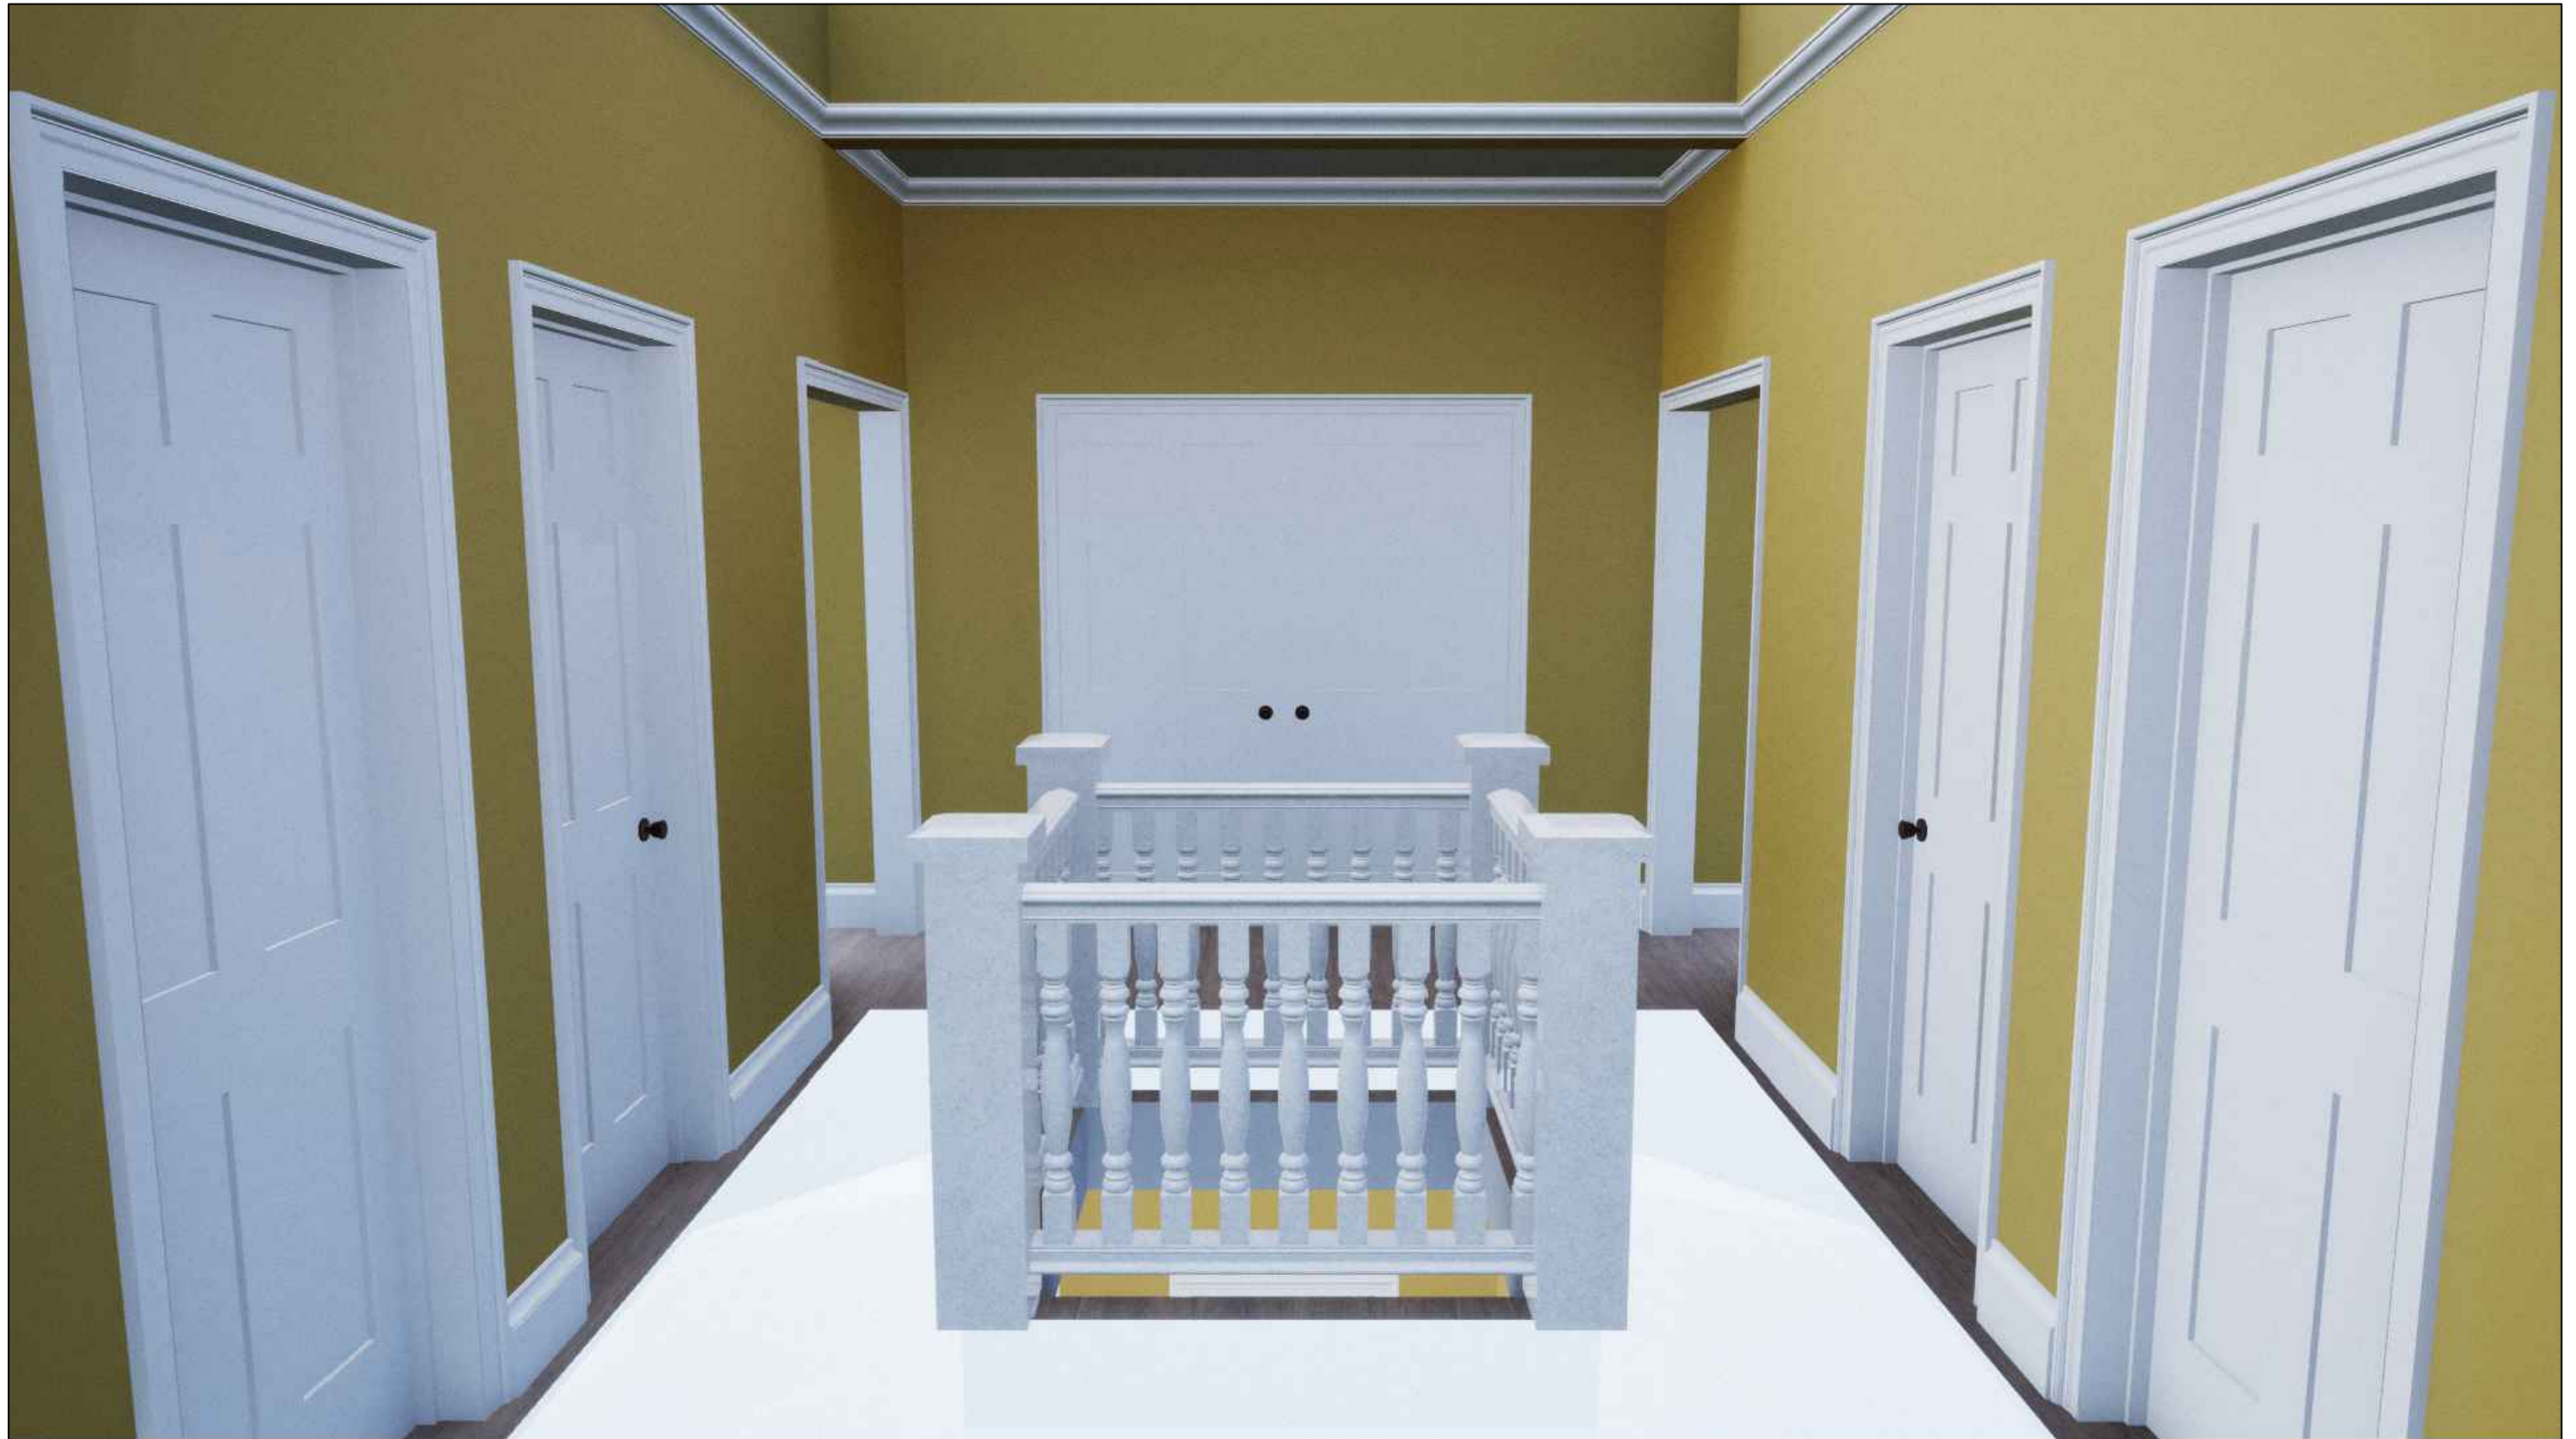

12/04/2025

RENDERING

MIRANDA MORTON



12/04/2025

RENDERING

MIRANDA MORTON



12/04/2025

RENDERING

MIRANDA MORTON